


Notes:

- Key:**
- Site Boundary
 - Access Point
 - P Post
 - LC Lighting Column
 - Existing Woodland:
 - WD 1 Broad Leaved Semi-natural
 - WD 2 Broad Leaved Semi-natural
 - WD 3 Broad Leaved Plantation
 - WD 4 Broad Leaved Semi-natural
 - WD 5 Broad Leaved Plantation
 - WD 6 Broad Leaved Semi-natural
 - WD 7 Broad Leaved Plantation
 - WD 8 Broad Leaved Semi-natural
 - WD 8 Broad Leaved Plantation
 - DS1 - 5 Dense Scrub
 - Existing Grassland:
 - G1 Semi-improved Neutral
 - G2 Improved



REVISIONS

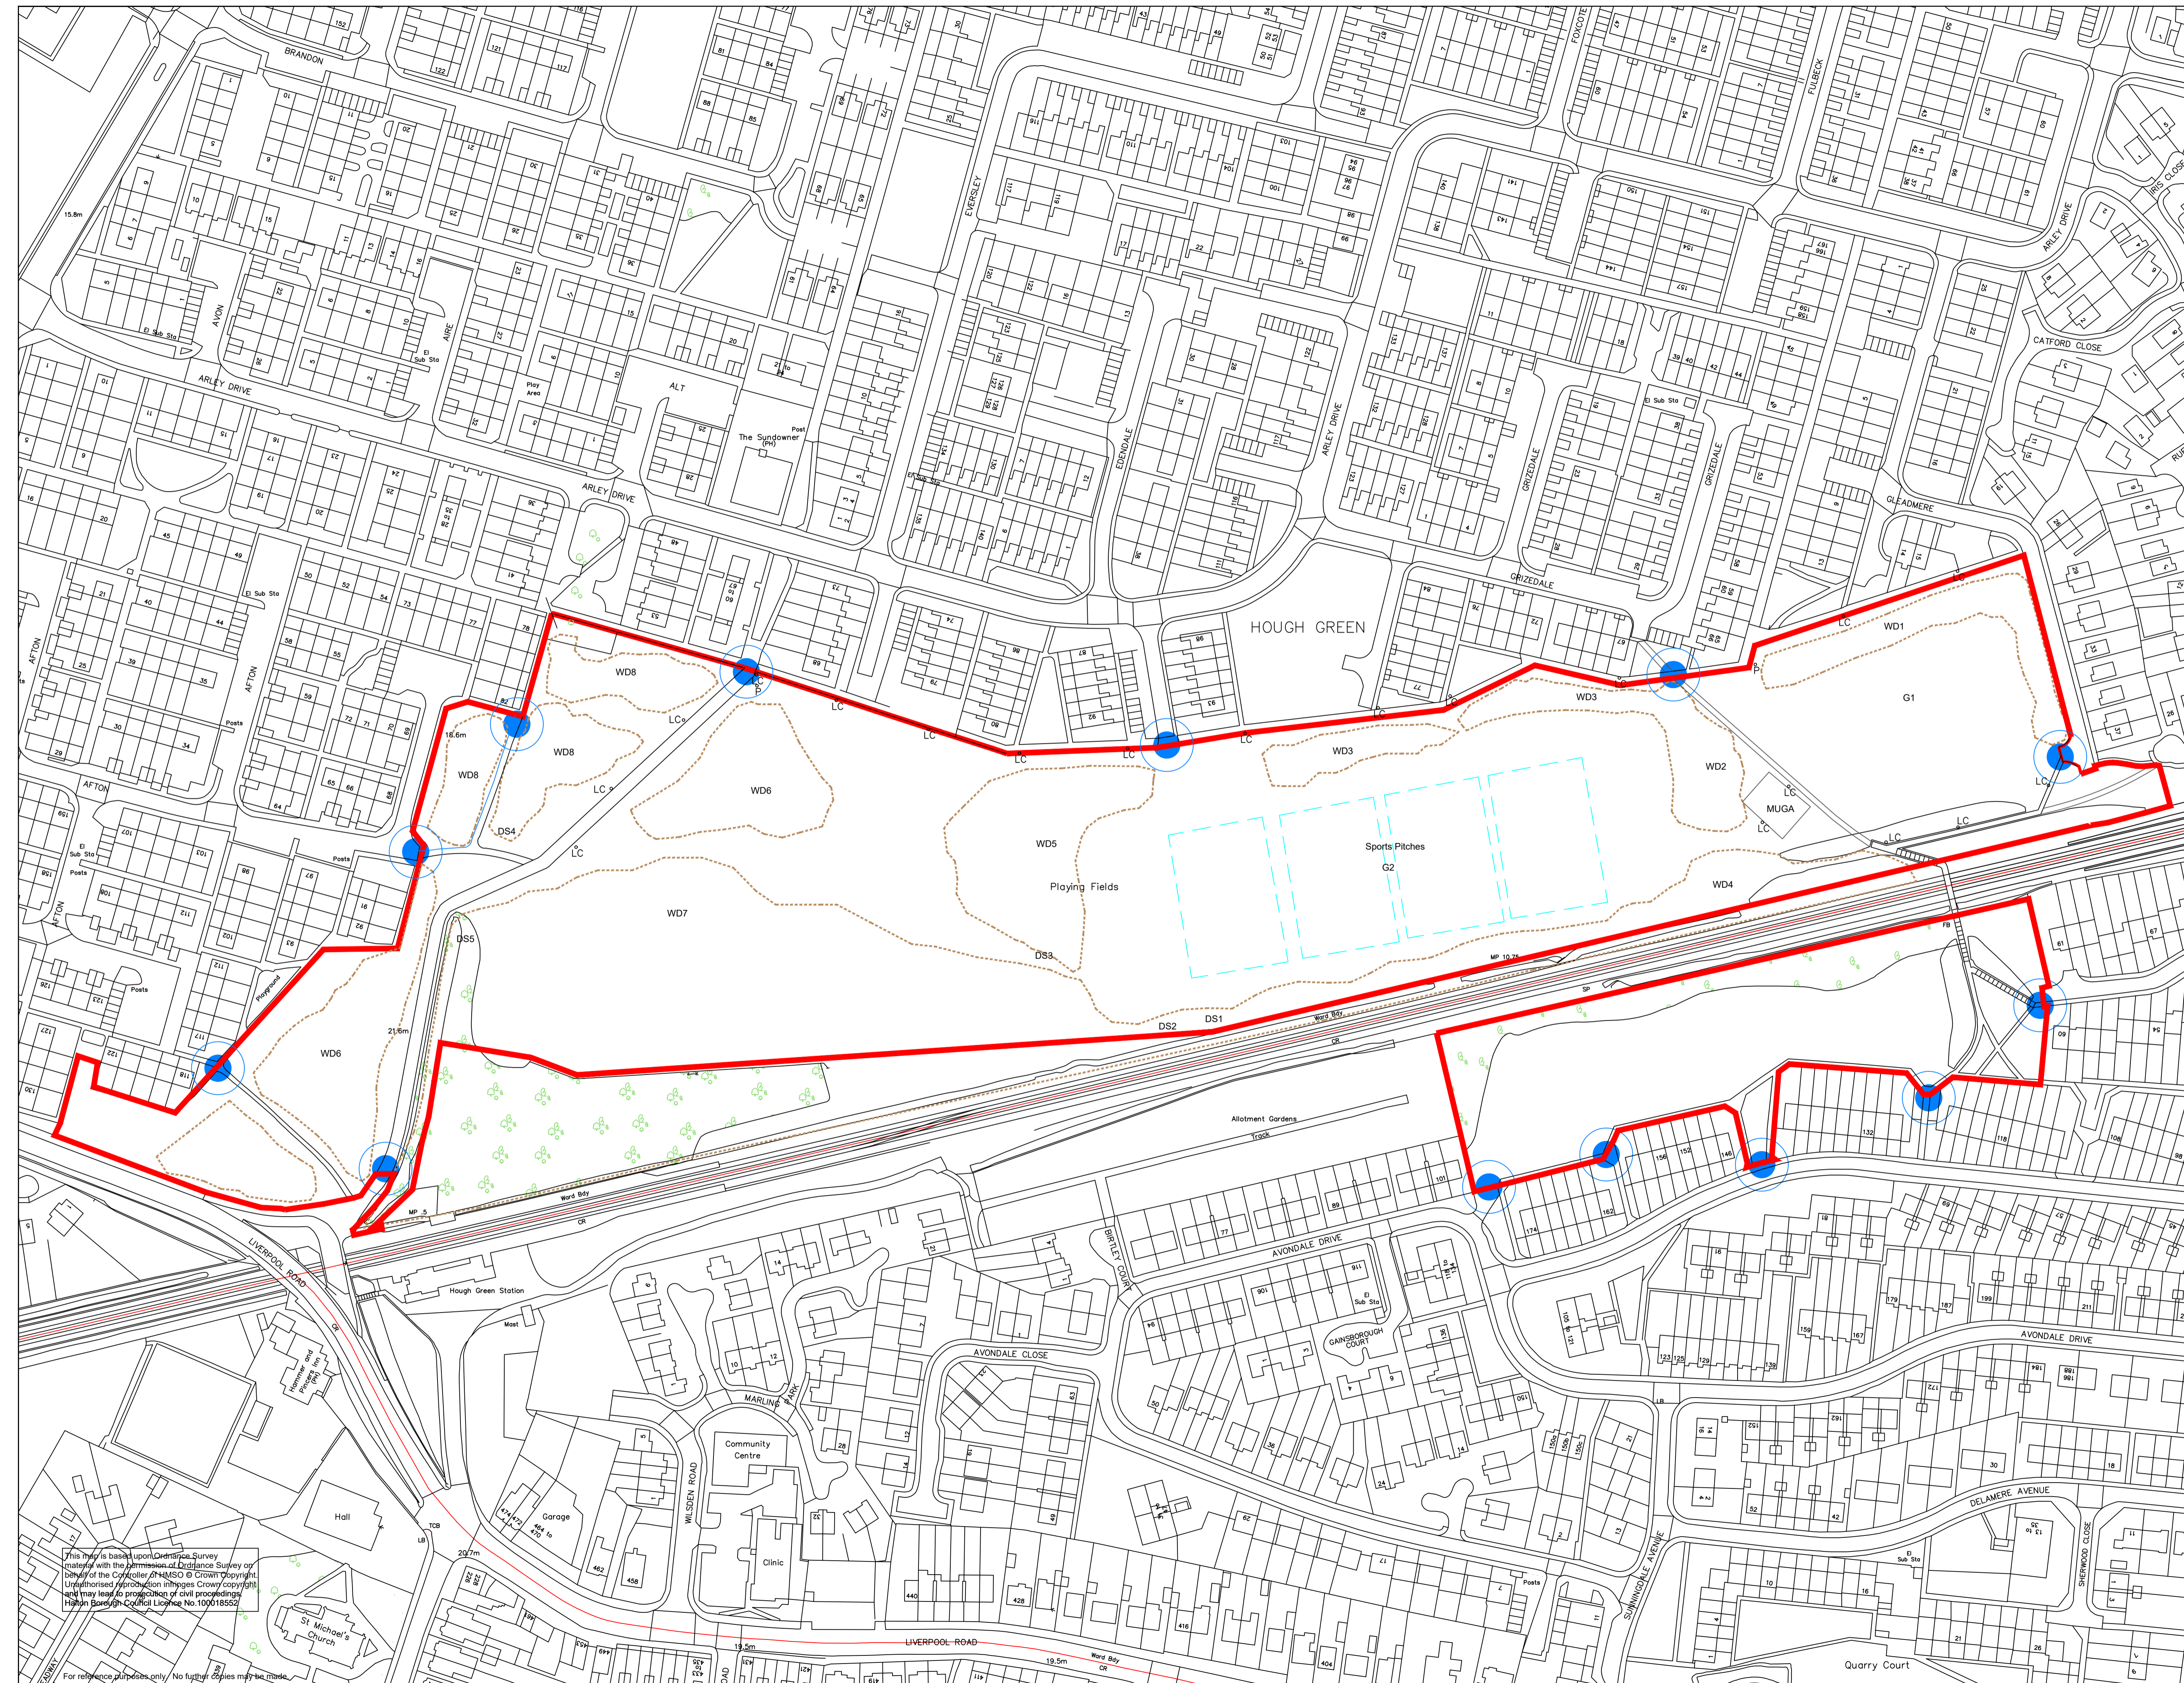

ENTERPRISE, COMMUNITY & RESOURCES DIRECTORATE
 Ian Levesley
 Strategic Director
 Community & Environment Department
 Open Space Services
 Picow Farm Depot
 Picow Farm Road
 Runcorn
 WA7 4UB

ARLEY WOODS AND BANKFIELD GREEN

EXISTING SITE PLAN

Scale: NTS	Date: JUNE 2021
Drawn by: MMC	Checked by:
Plan No: L/344/B/001	Rev:

This map is based upon Ordnance Survey material with the permission of Ordnance Survey under the Crown Copyright Licence. Any reproduction in any form without the permission of Ordnance Survey may lead to prosecution of civil proceedings. Halton Borough Council Licence No. 100618552

For reference purposes only. No further copies may be made.