


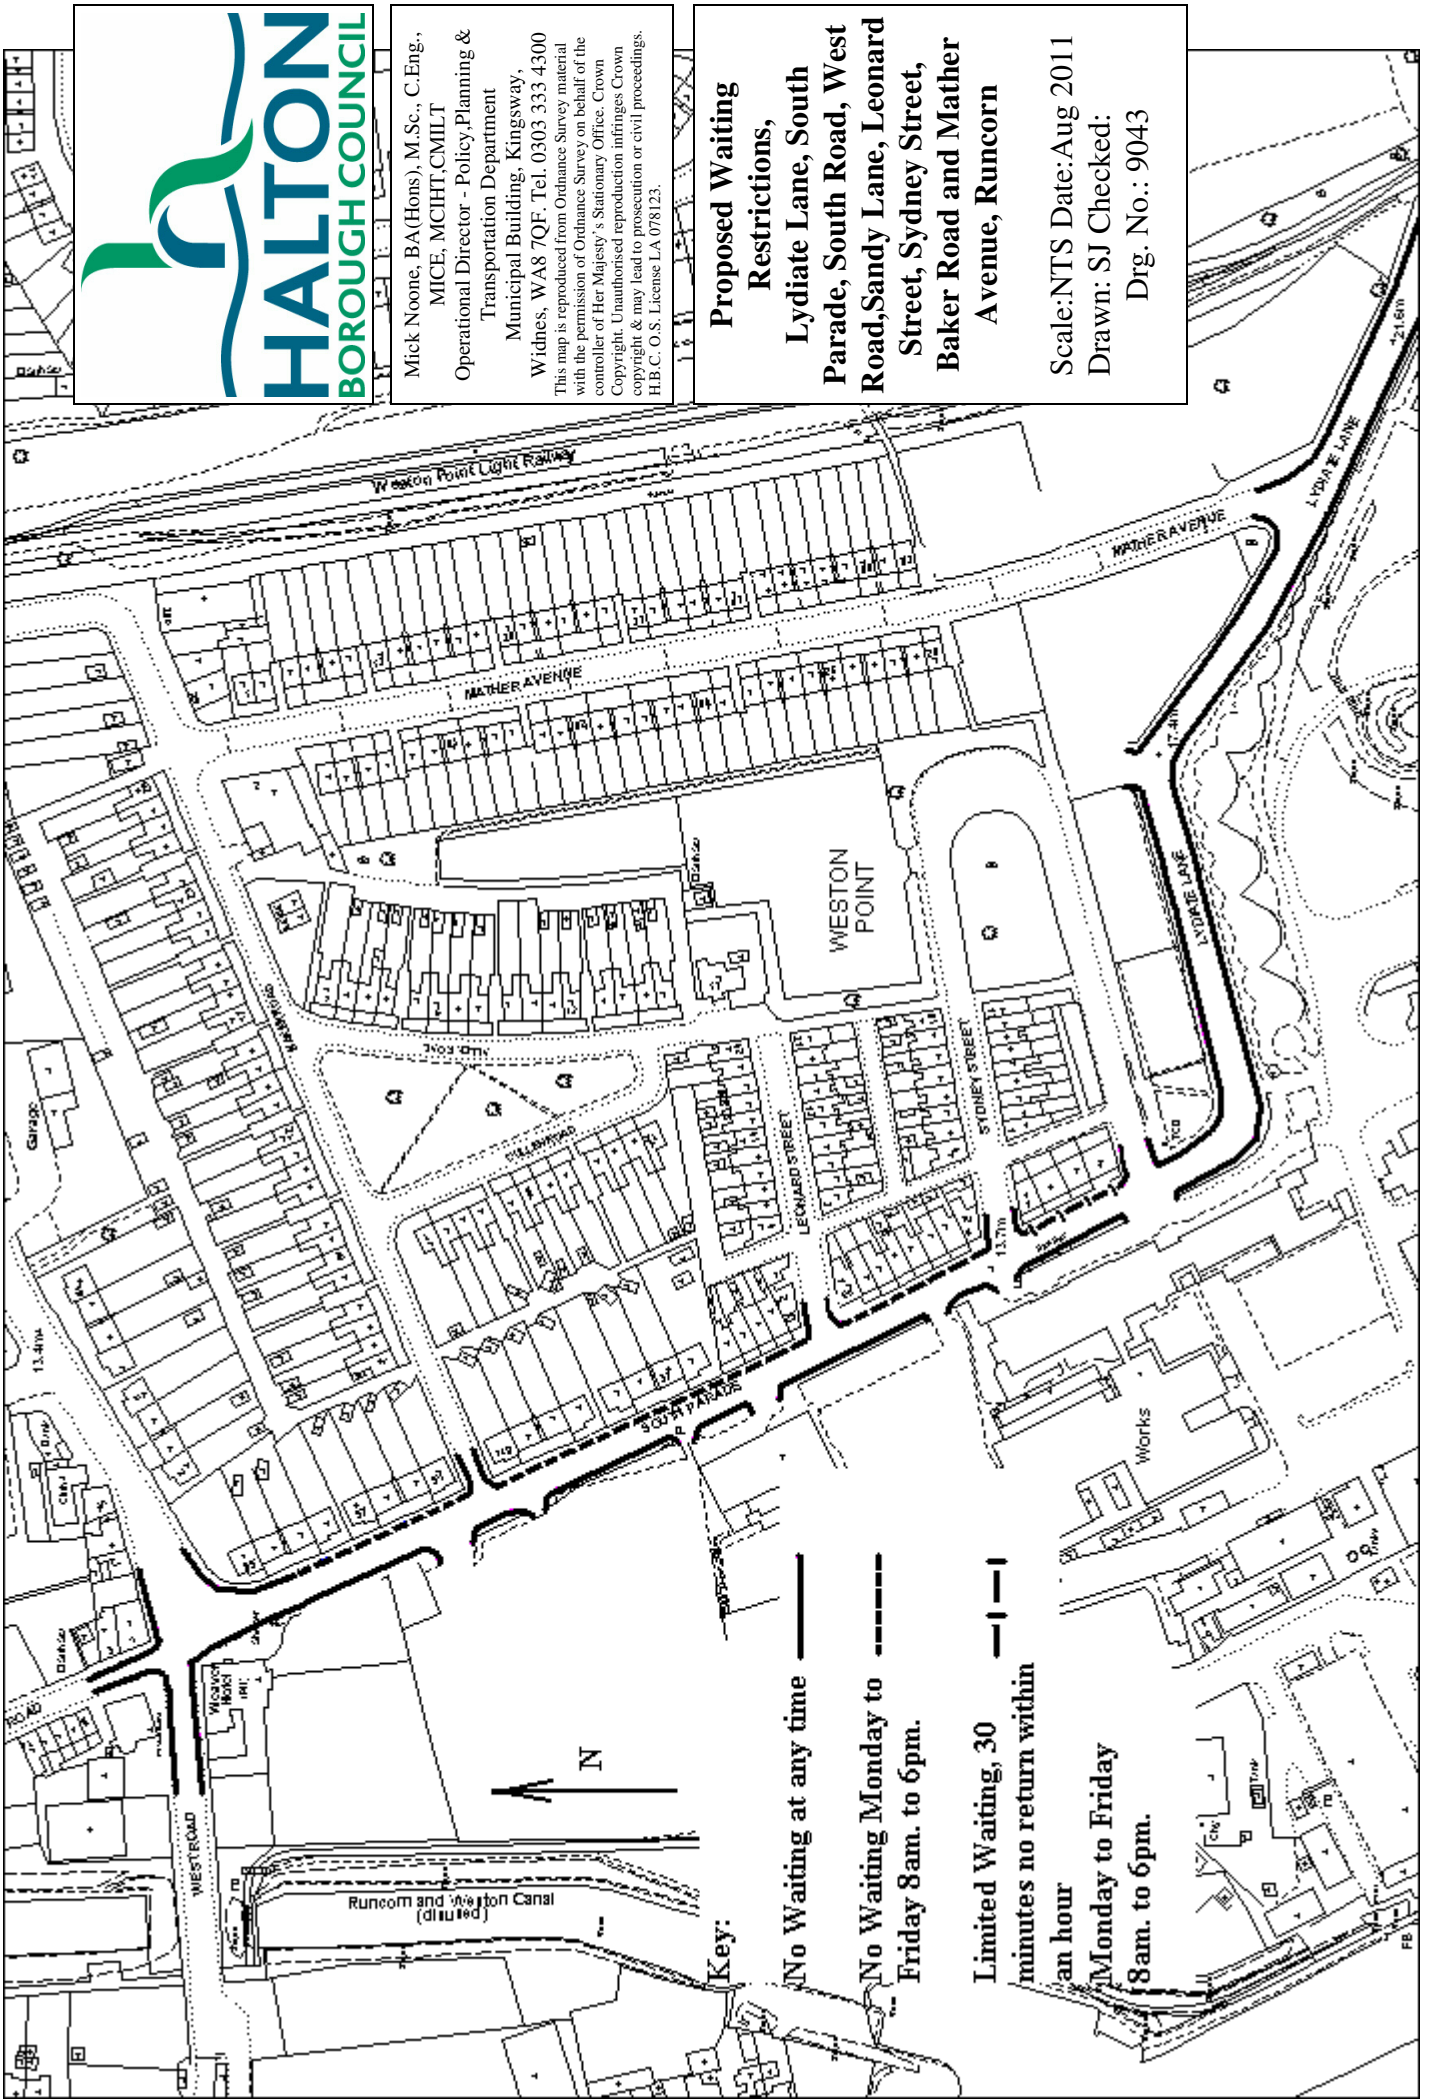

Mick Noone, BA (Hons), M.Sc., C. Eng.,
MICE, MCIT, CMILT
Operational Director - Policy, Planning &
Transportation Department
Municipal Building, Kingsway,
Widnes, WA8 7QF. Tel. 0303 333 4300
This map is reproduced from Ordnance Survey material
with the permission of Ordnance Survey on behalf of the
controller of Her Majesty's Stationary Office. Crown
copyright & may lead to prosecution or civil proceedings.
H.B.C. O.S. License LA 078123.

**Proposed Waiting
Restrictions,
Lydiate Lane, South
Parade, South Road, West
Road, Sandy Lane, Leonard
Street, Sydney Street,
Baker Road and Mather
Avenue, Runcorn**

Scale: NTS Date: Aug 2011
Drawn: SJ Checked:
Drg. No.: 9043



Key:

— No Waiting at any time

- - - No Waiting Monday to Friday 8am to 6pm.

- · - Limited Waiting, 30 minutes no return within an hour Monday to Friday 8am to 6pm.