



Mick Noone, BA(Hons), M.Sc., C.Eng.,
MICE, MCIT, CMILT
Operational Director - Policy, Planning &
Transportation Department


Municipal Building, Kingsway,
Widnes, WA8 7QF, Tel. 0303 333 4300

This map is reproduced from Ordnance Survey material
with the permission of Ordnance Survey on behalf of the
controller of Her Majesty's Stationary Office. Crown
Copyright. Unauthorised reproduction infringes Crown
copyright & may lead to prosecution or civil proceedings.
H.B.C. O.S. License LA 078123.

**Proposed 7.5t Vehicle
Weight Retraction
Weston Point, Runcorn**

Hours of Operation:
Between 9pm. & 7am.
Every Day

Scale: NTS Date: Aug 2011
Drawn: SJ Checked:
Drg. No.: 9050

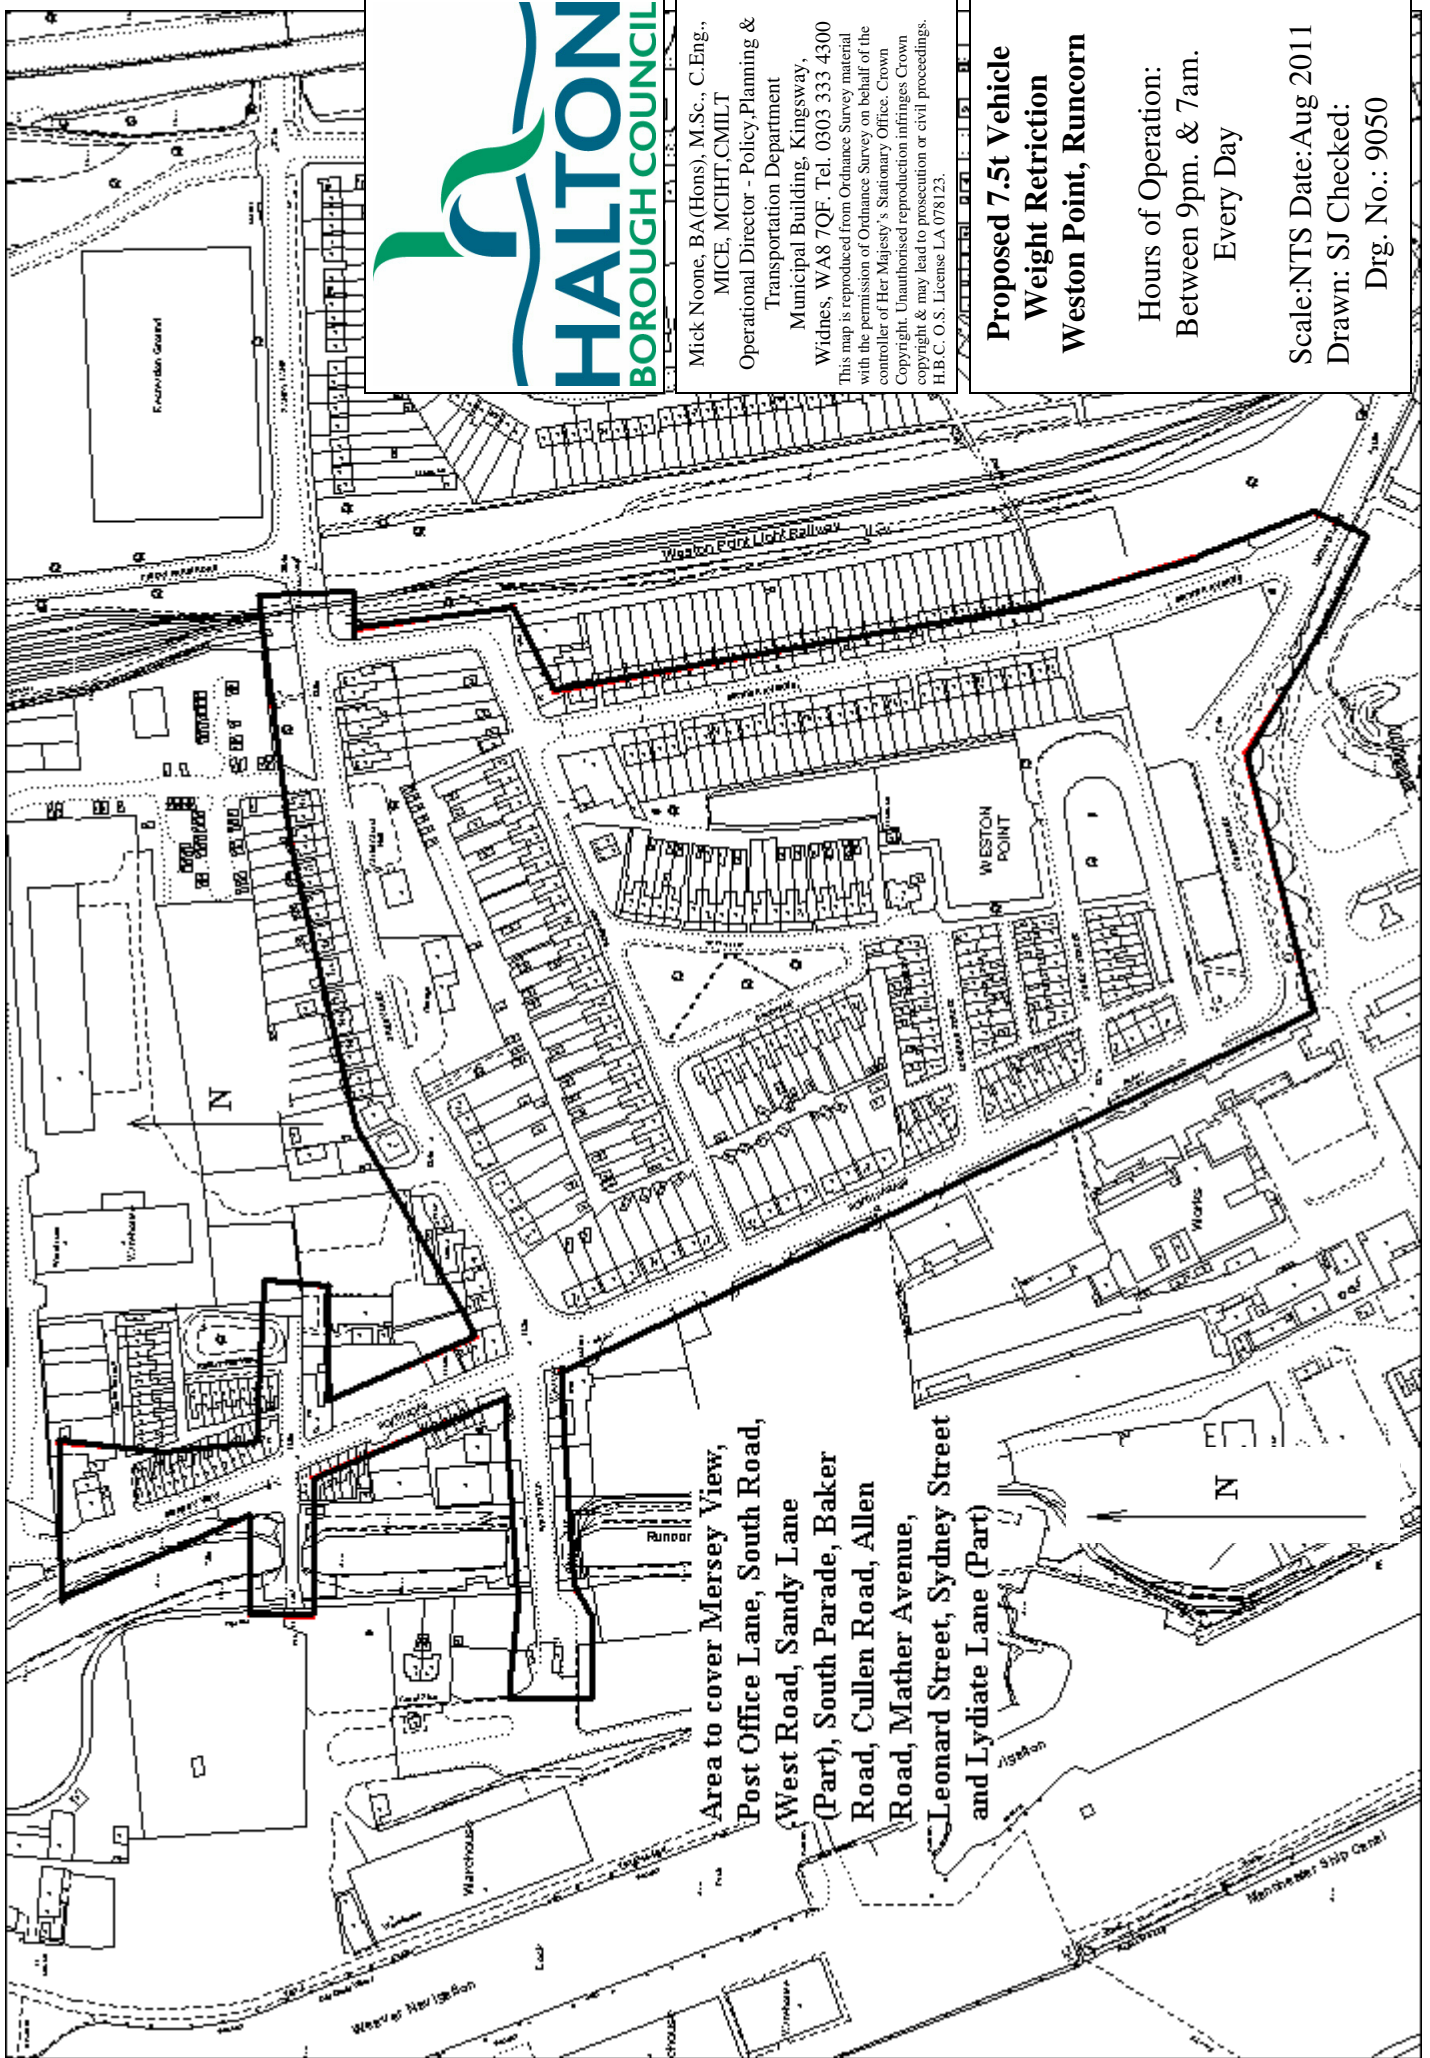

Area to cover Mersey View,
Post Office Lane, South Road,
West Road, Sandy Lane
(Part), South Parade, Baker
Road, Cullen Road, Allen
Road, Mather Avenue,
Leonard Street, Sydney Street
and Lydiate Lane (Part)