



© Crown copyright and database rights 2015 Ordnance Survey 100018552

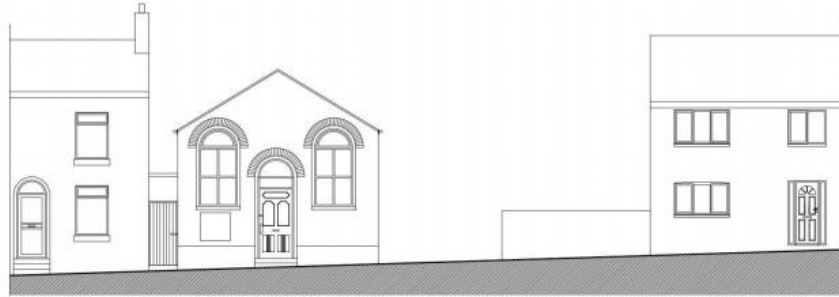


Existing Front Elevation / Street Scene

(Scale 1:100)

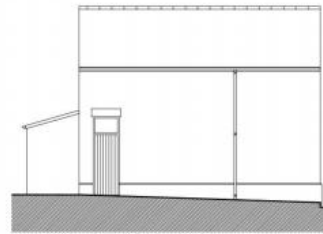


Existing Left Hand Elevation

(Scale 1:100)

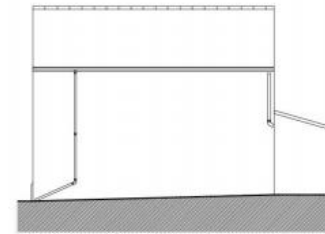


Existing Right Hand Elevation

(Scale 1:100)

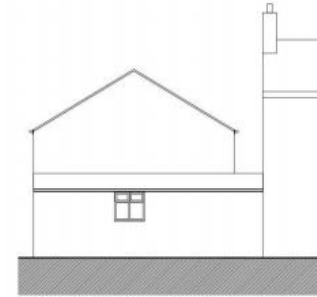


Existing Rear Elevation

(Scale 1:100)

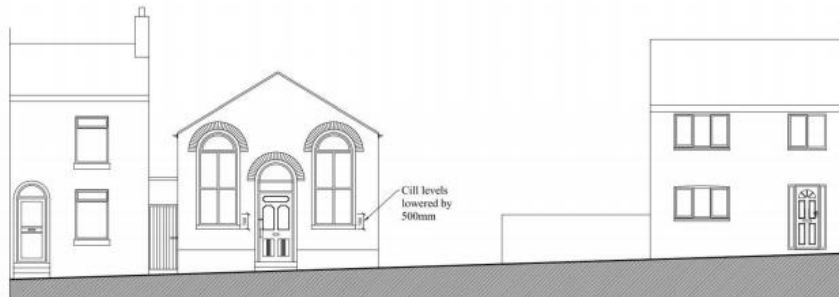


Proposed Front Elevation / Street Scene

(Scale 1:100)

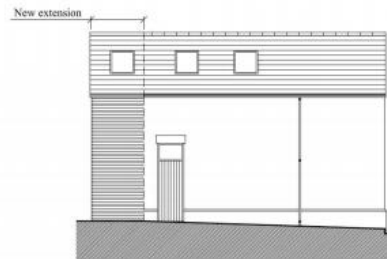


Proposed Left Hand Elevation

(Scale 1:100)

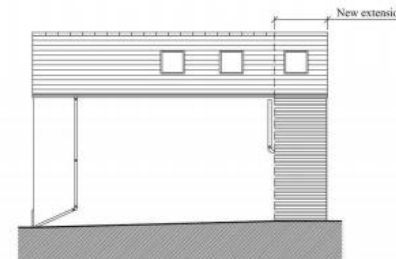

Proposed Right Hand Elevation

(Scale 1:100)

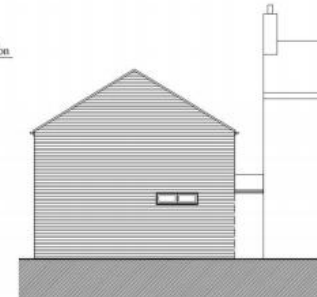

Proposed Rear Elevation


(Scale 1:100)




© Crown copyright and database rights 2015 Ordnance Survey 100018552

Application Number: 15/00371/COU


Plan 1C:Aerial Photograph

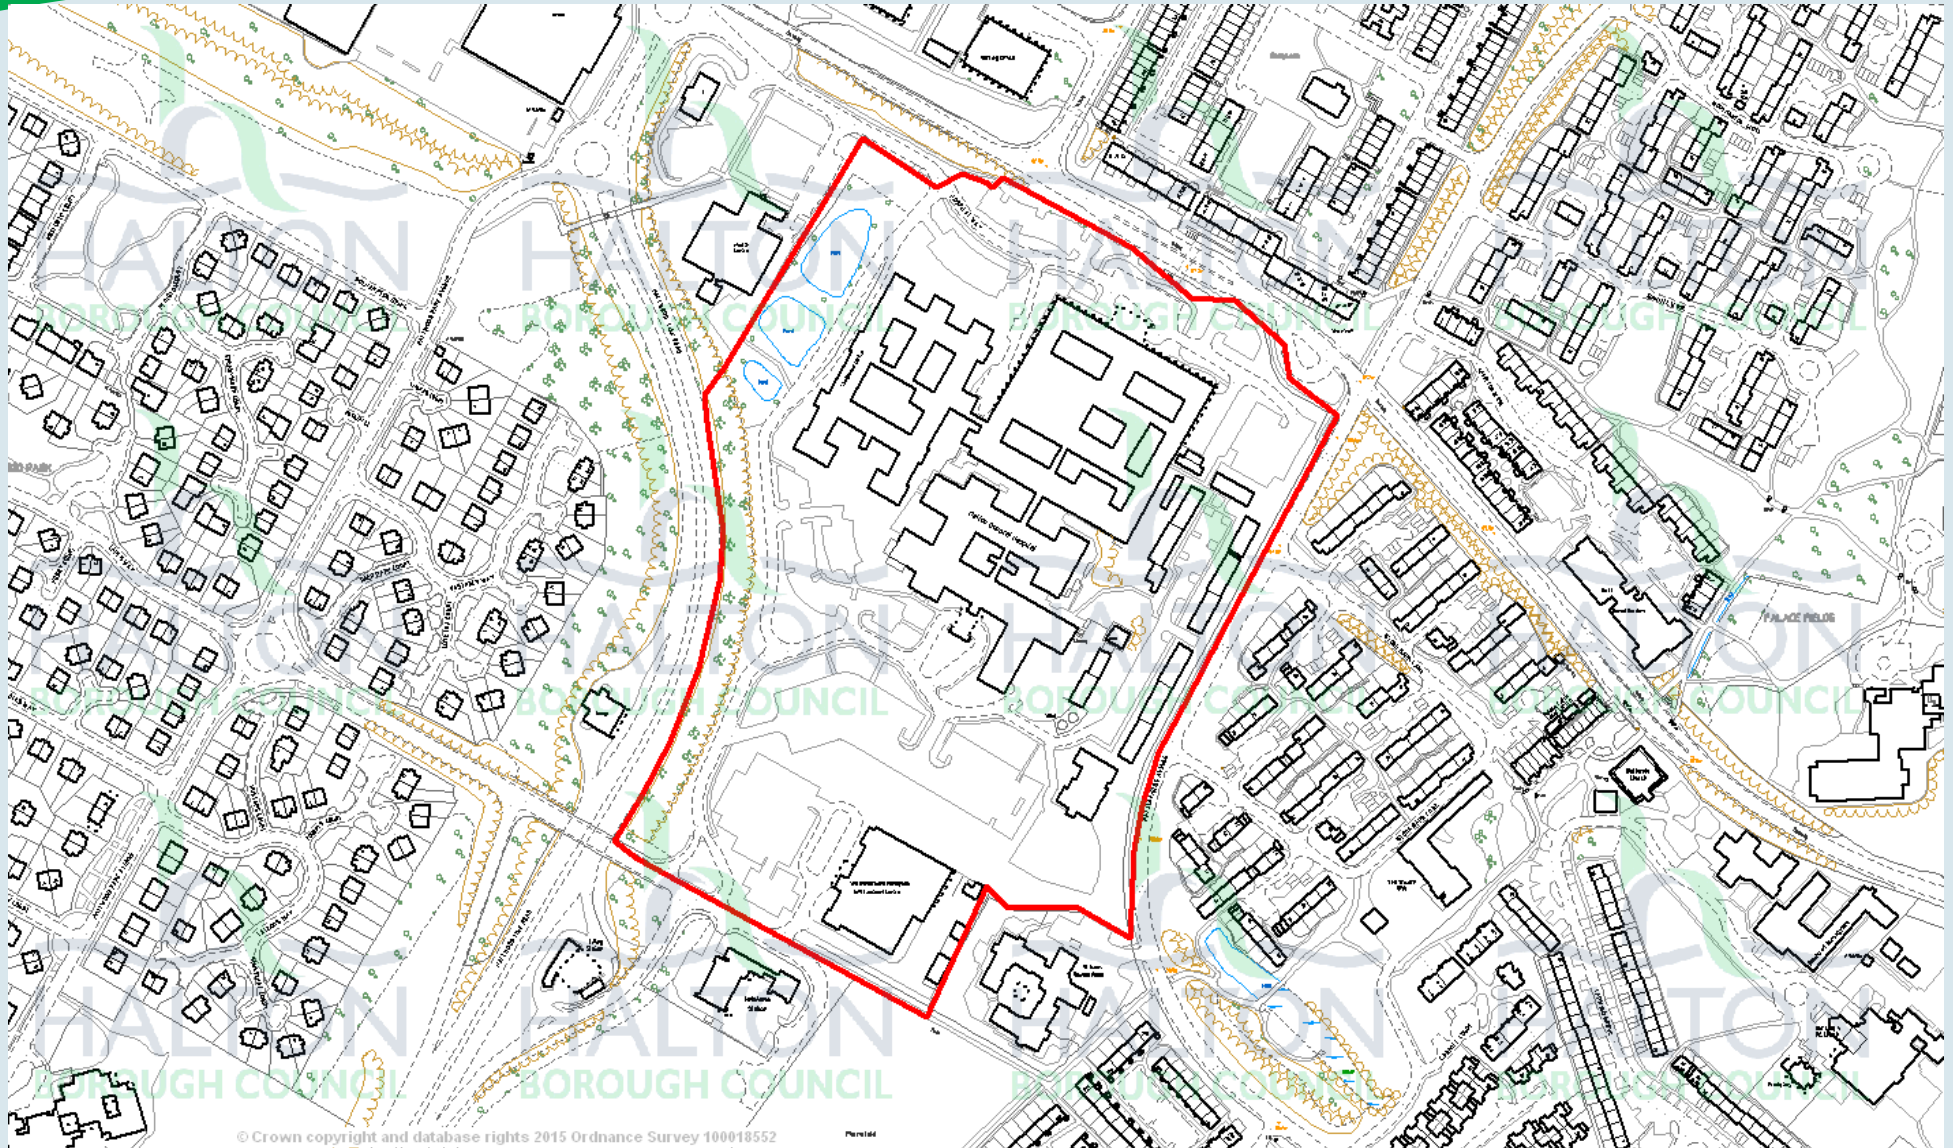



Halton Site Plan Site Entrance Signage Revision B - 11/08/2015

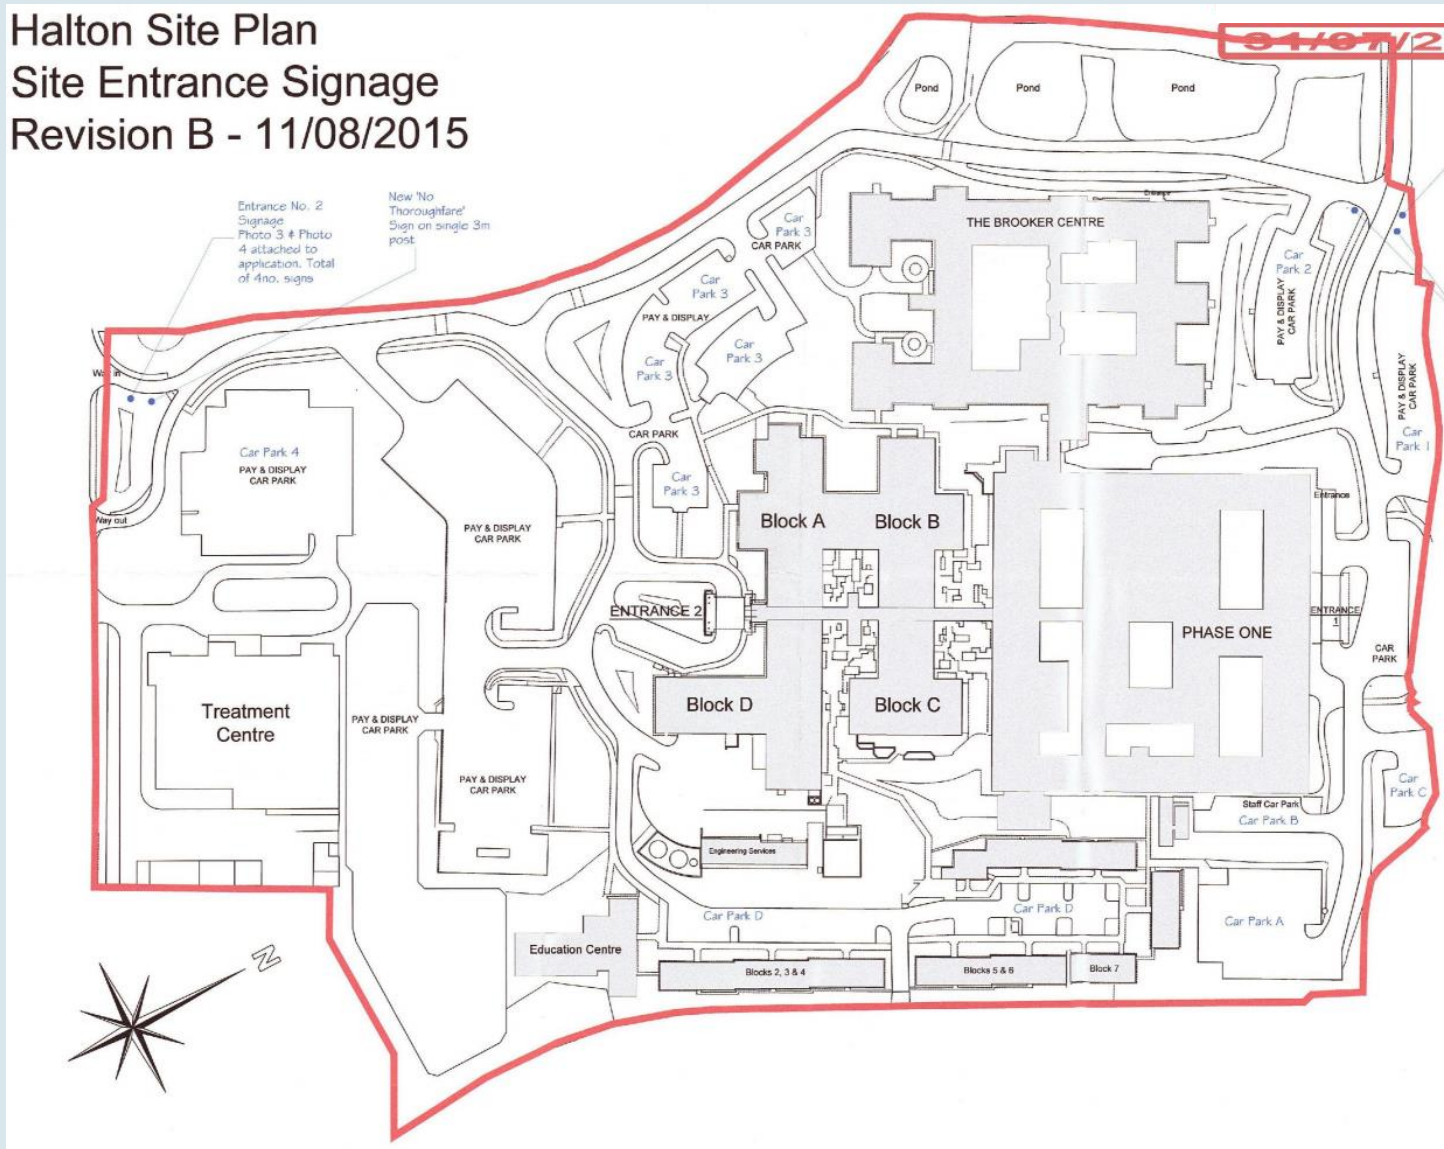

Halton Site Plan Site Entrance ANPR Cameras

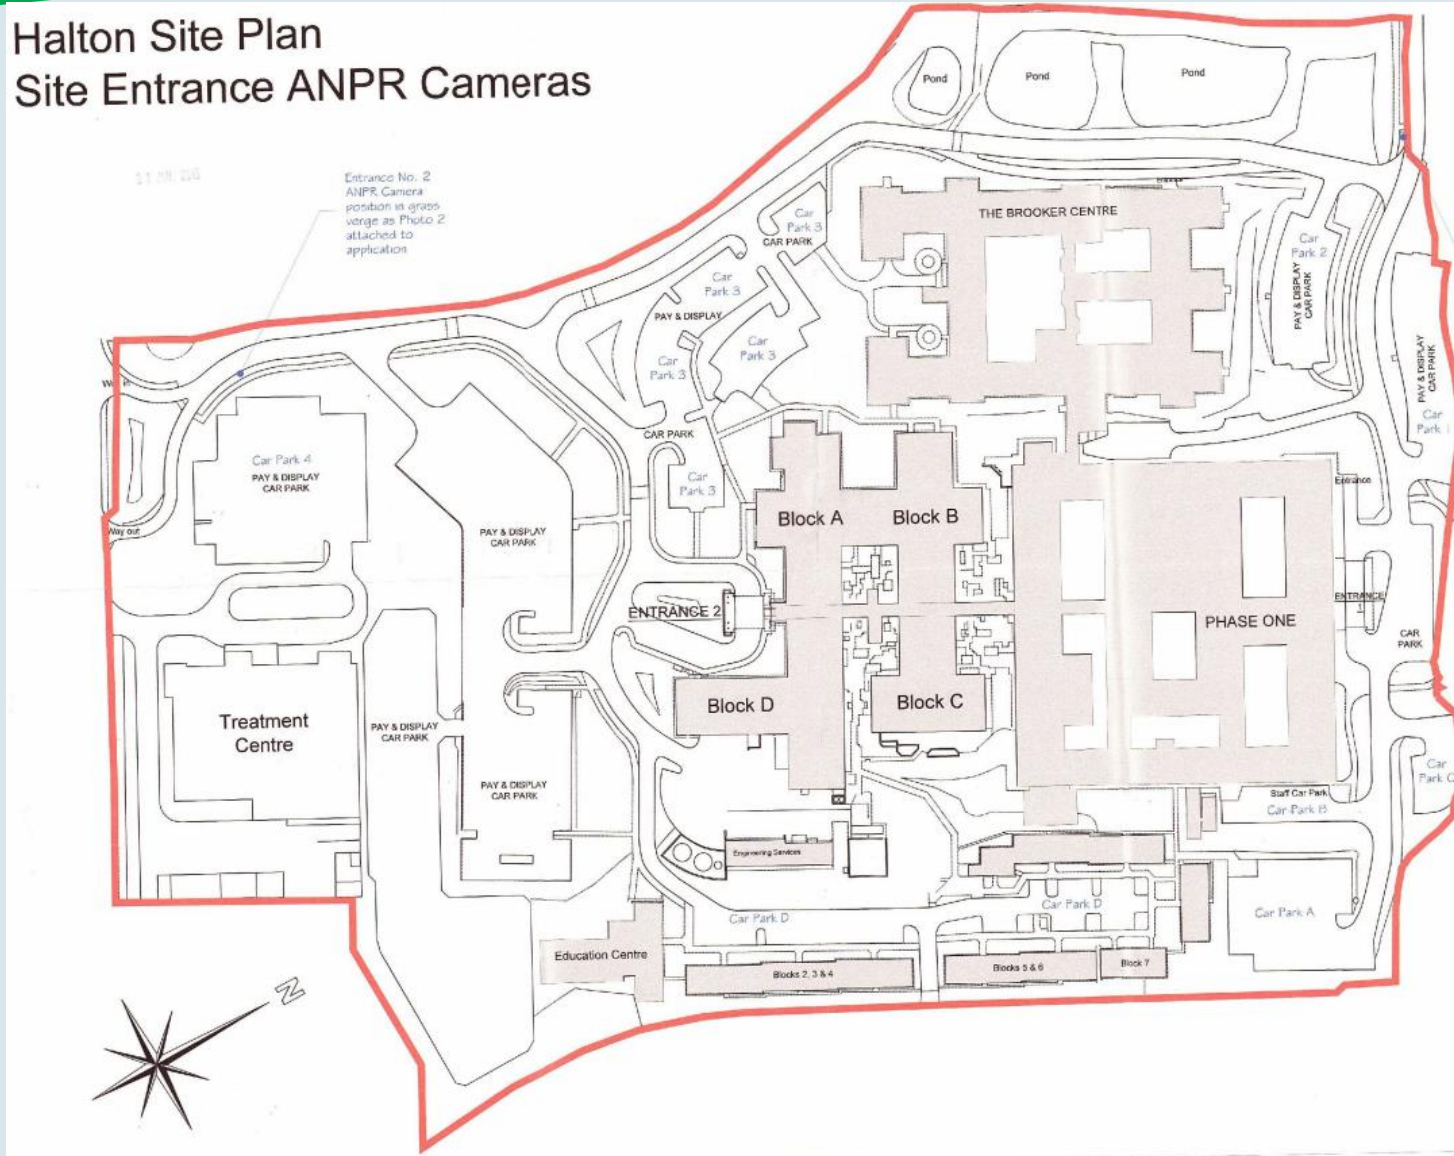

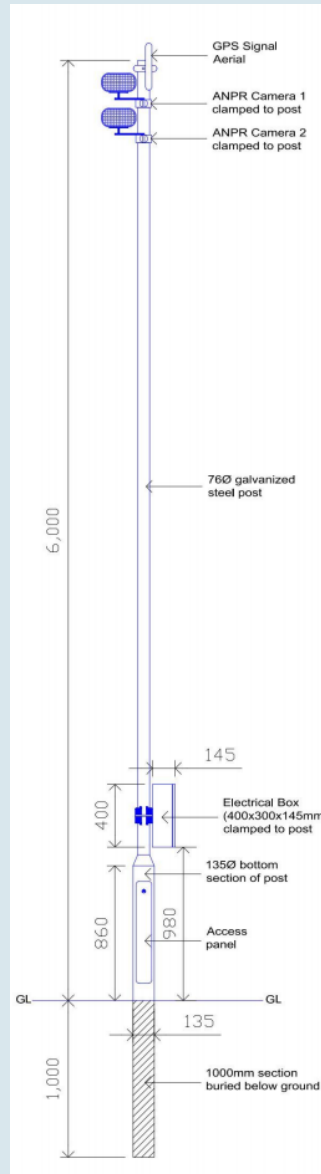

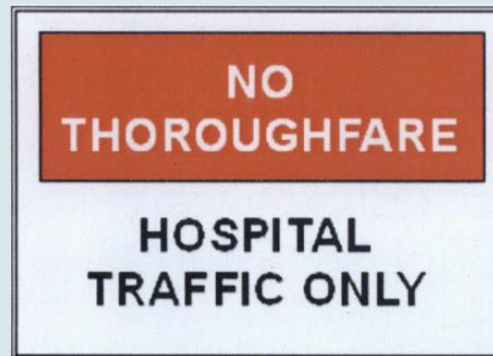










PROPOSED FRONT ELEVATION

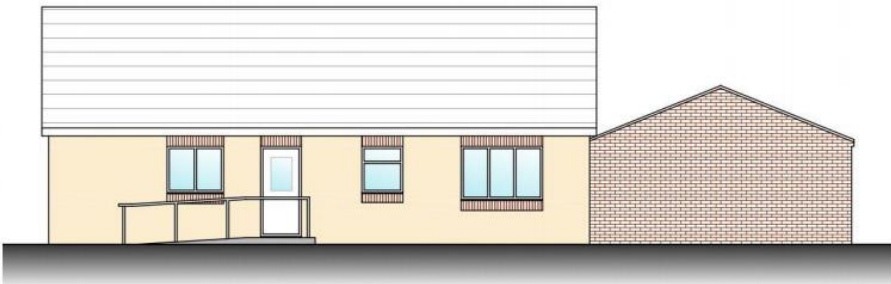

PROPOSED REAR ELEVATION

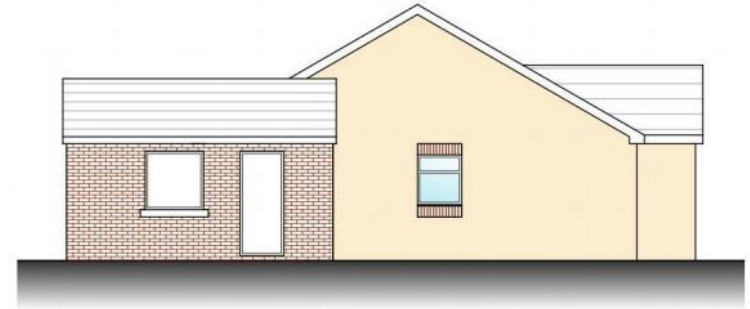

PROPOSED SIDE ELEVATION (A)

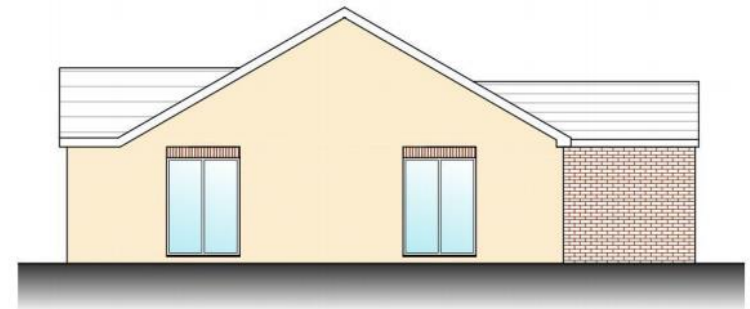

PROPOSED SIDE ELEVATION (B)

