


SOUTH EAST (to Heath Road South)

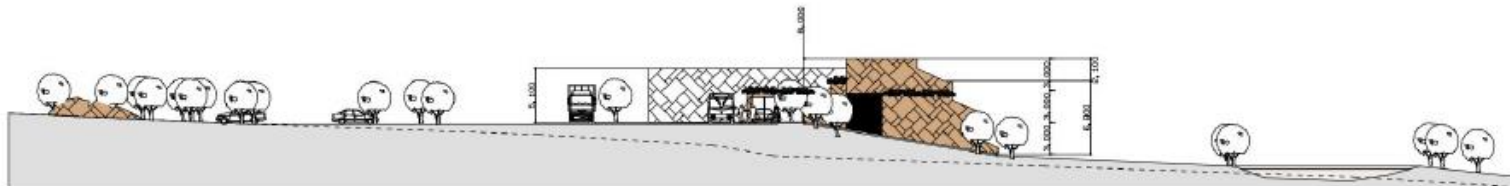

NORTH WEST





NORTH EAST (to The Heath playing fields)





SOUTH WEST


Rev

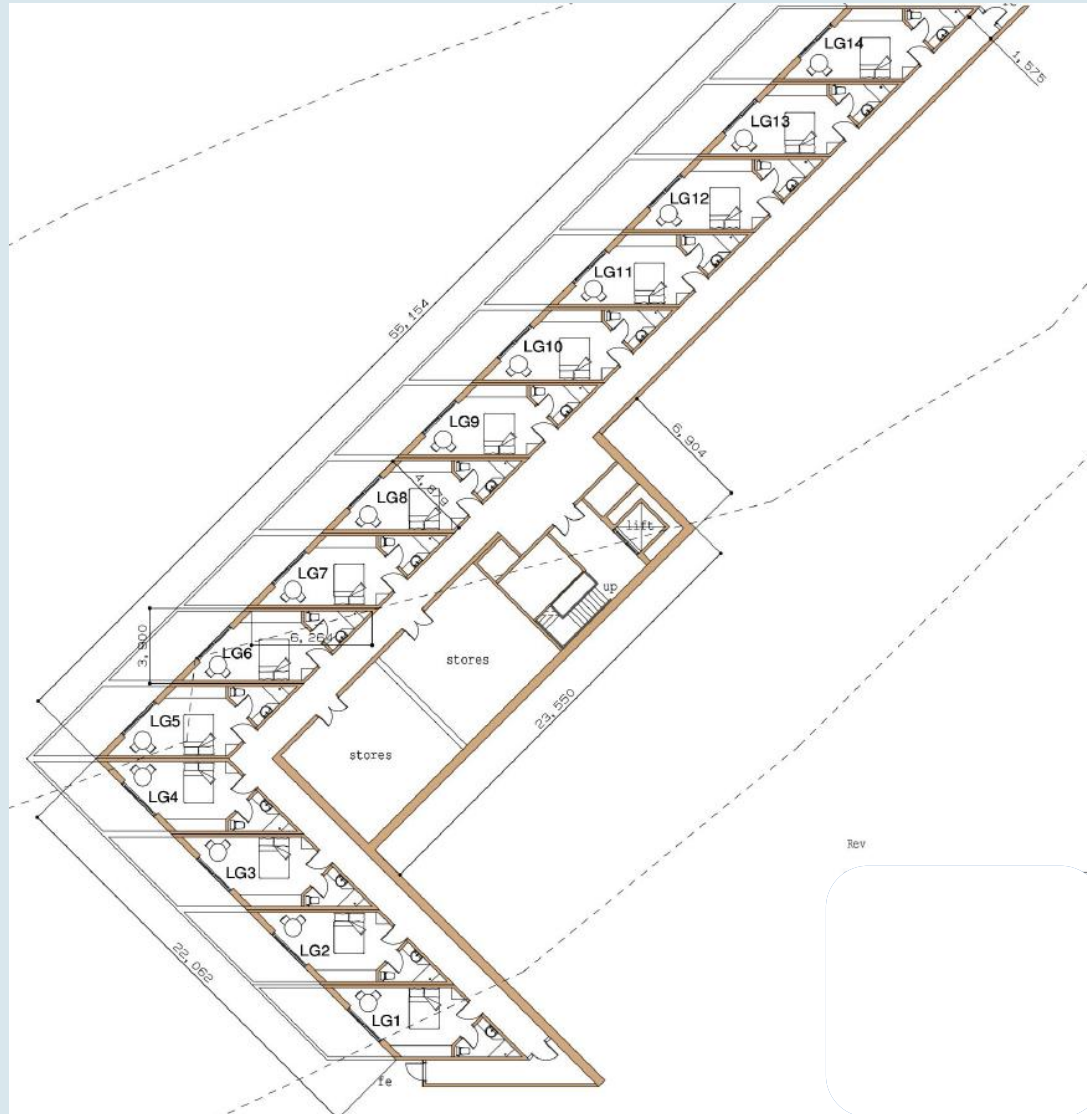

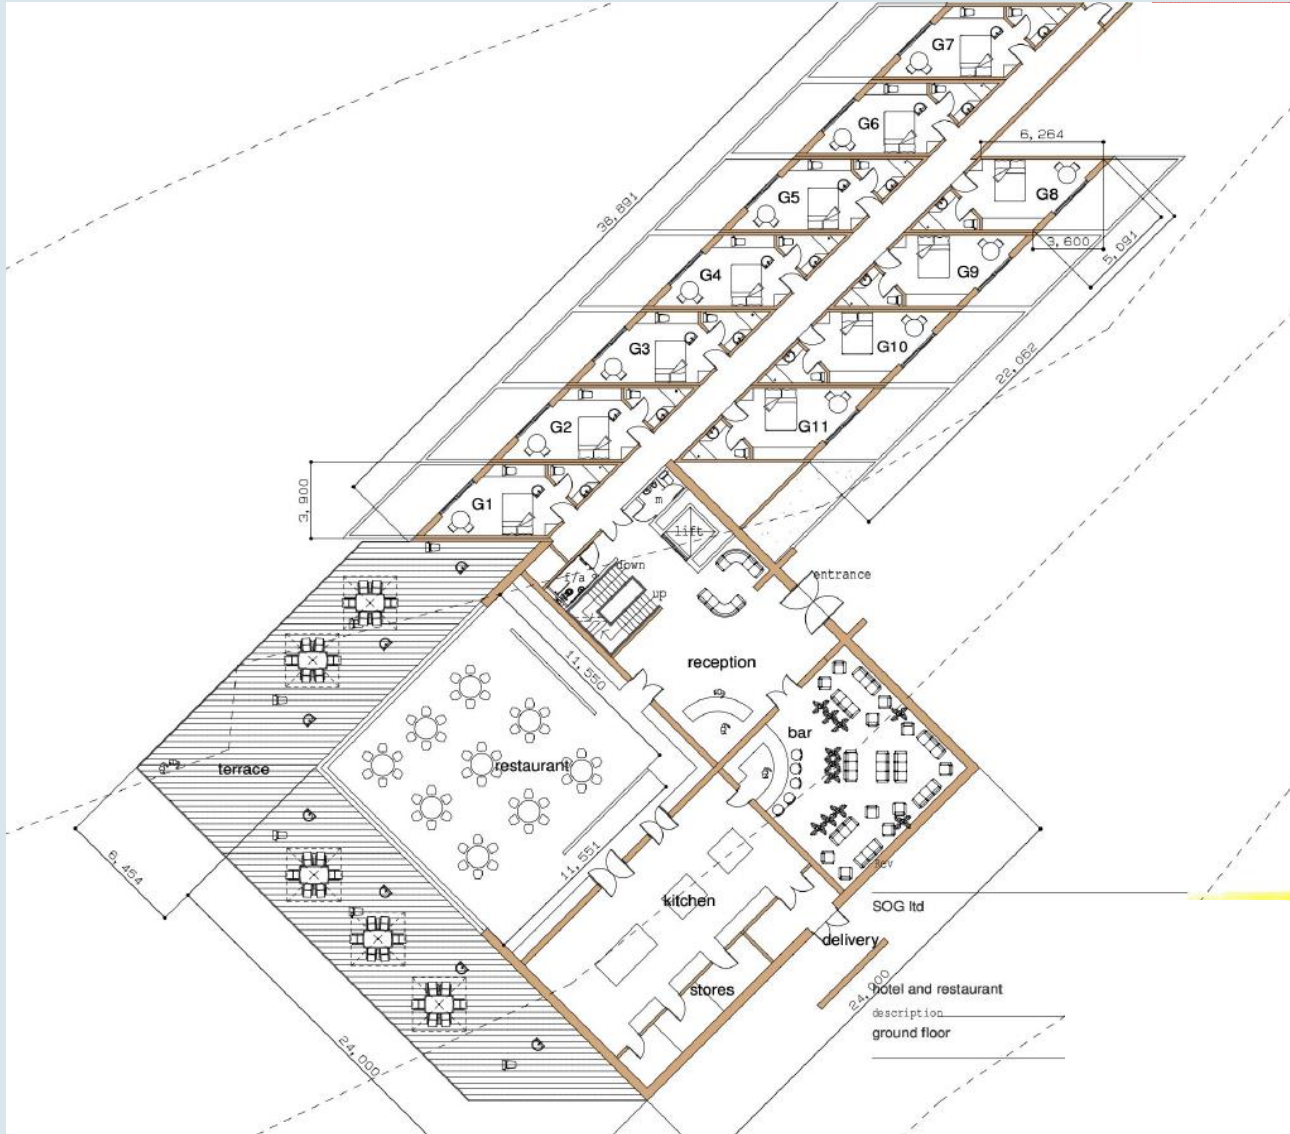

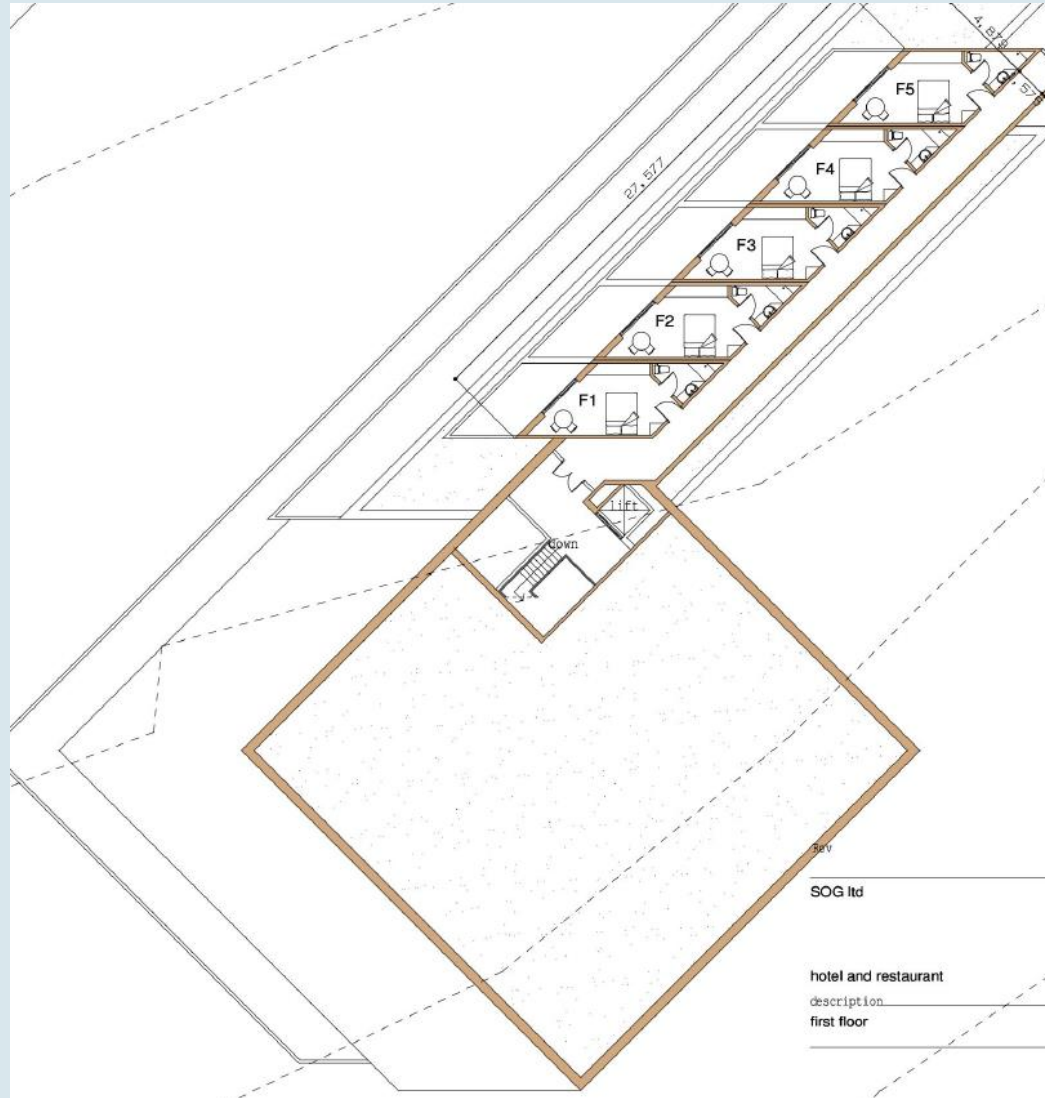

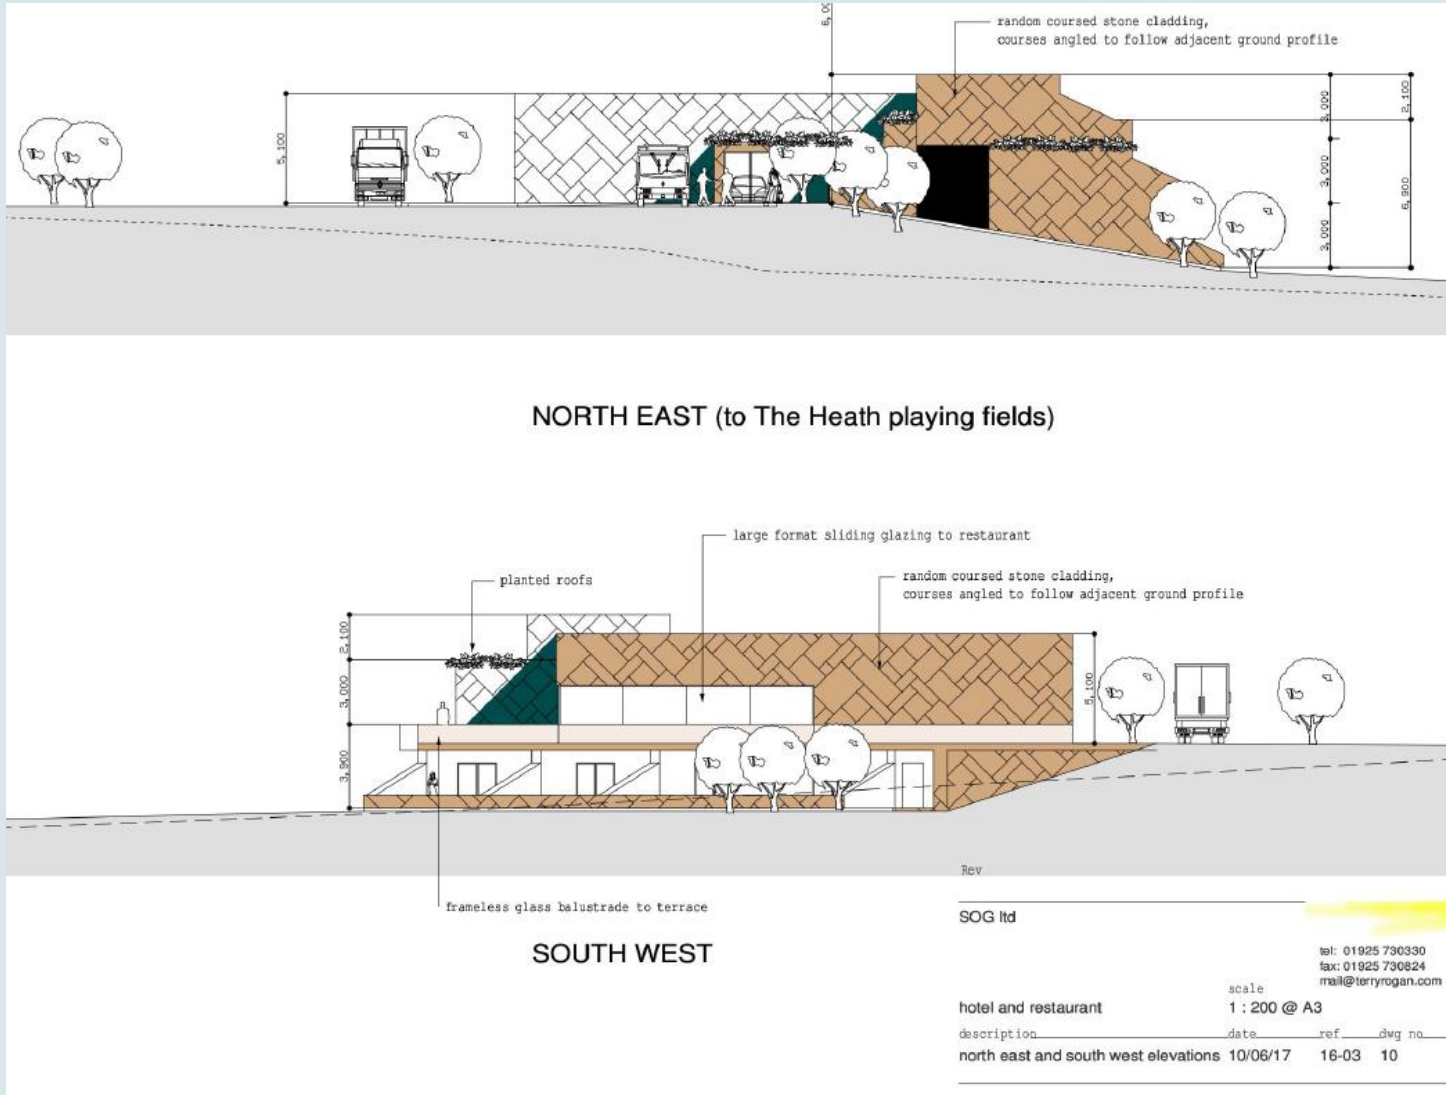

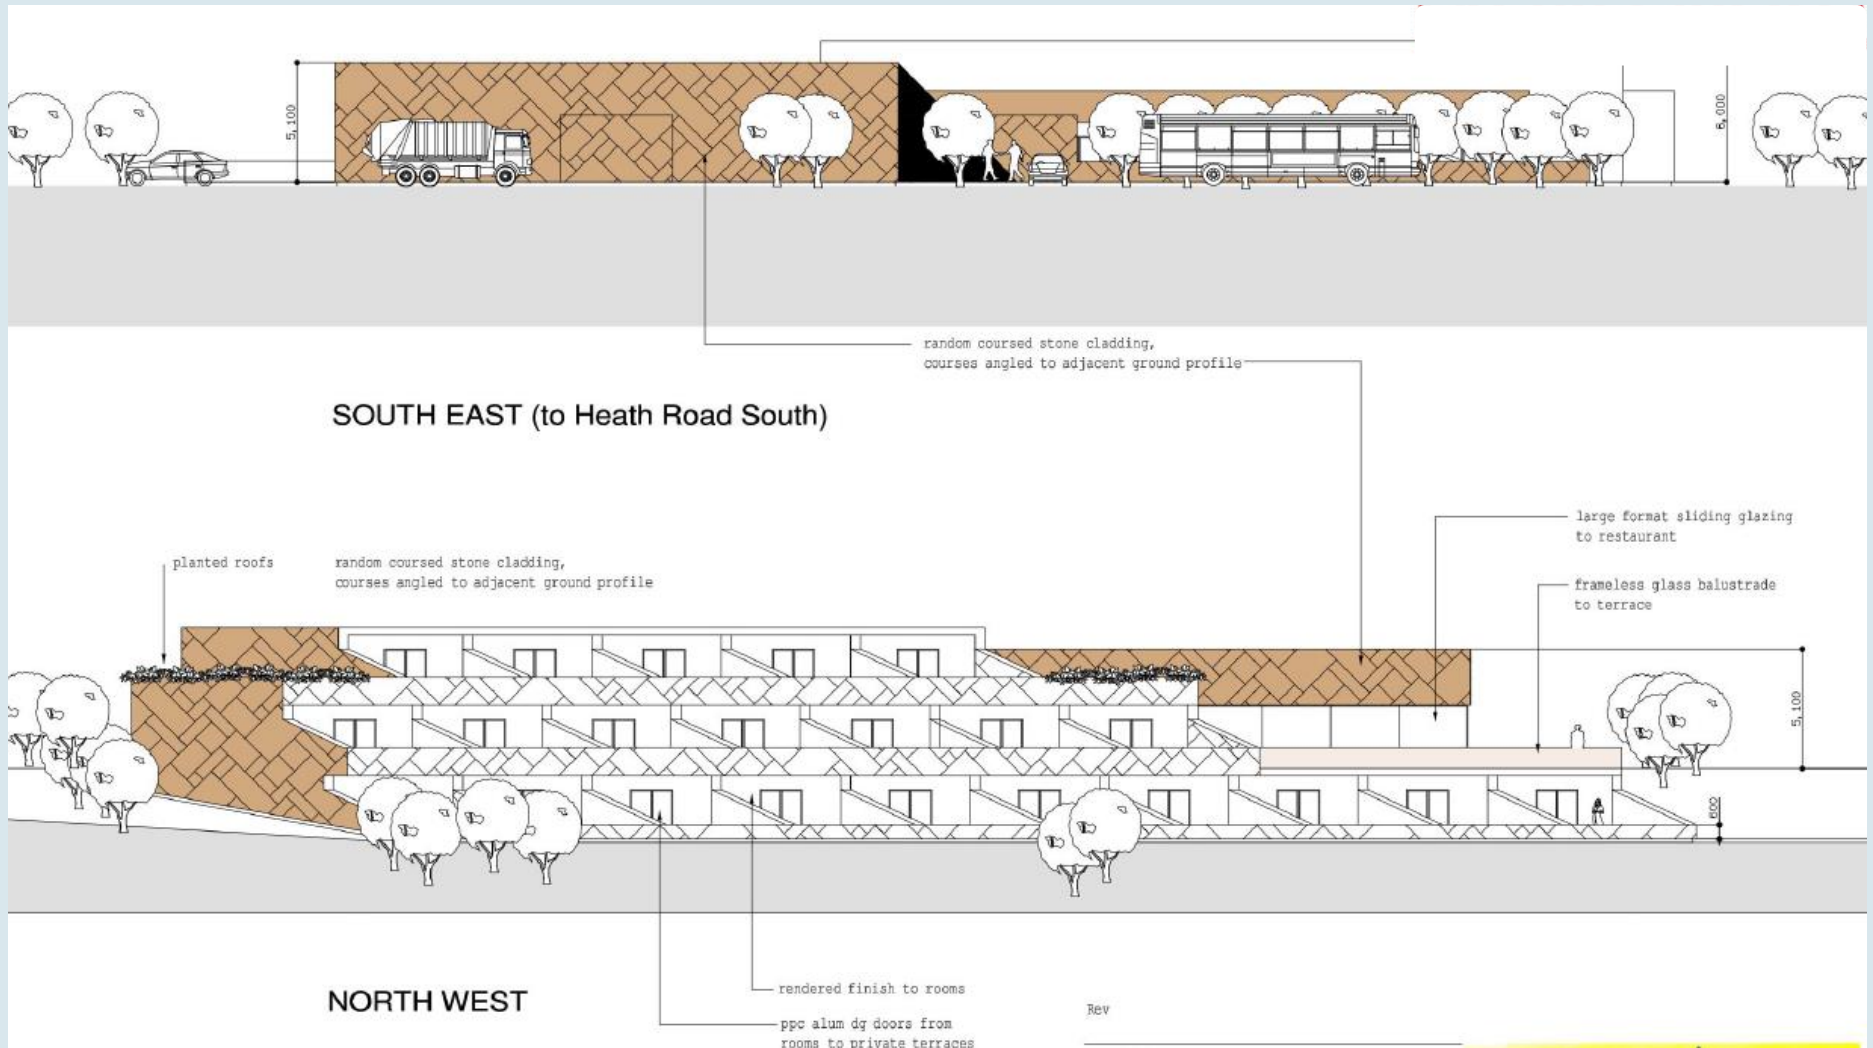

**The Heath Hotel and Restaurant
Precedent Images**



Birch, Cornus, Heather, Heath Grassland



Use of red sandstone for walls and features similar to naturally occurring materials found in Runcom Local Nature Reserve and at Runcom Hill Park




High quality paving and detail leading to and defining hotel entrance, permeable soils to car parking bays and gravel to informal pedestrian paths




Ecological Enhancements

Informal path, low set brick and/or stone, Pond with gabion features

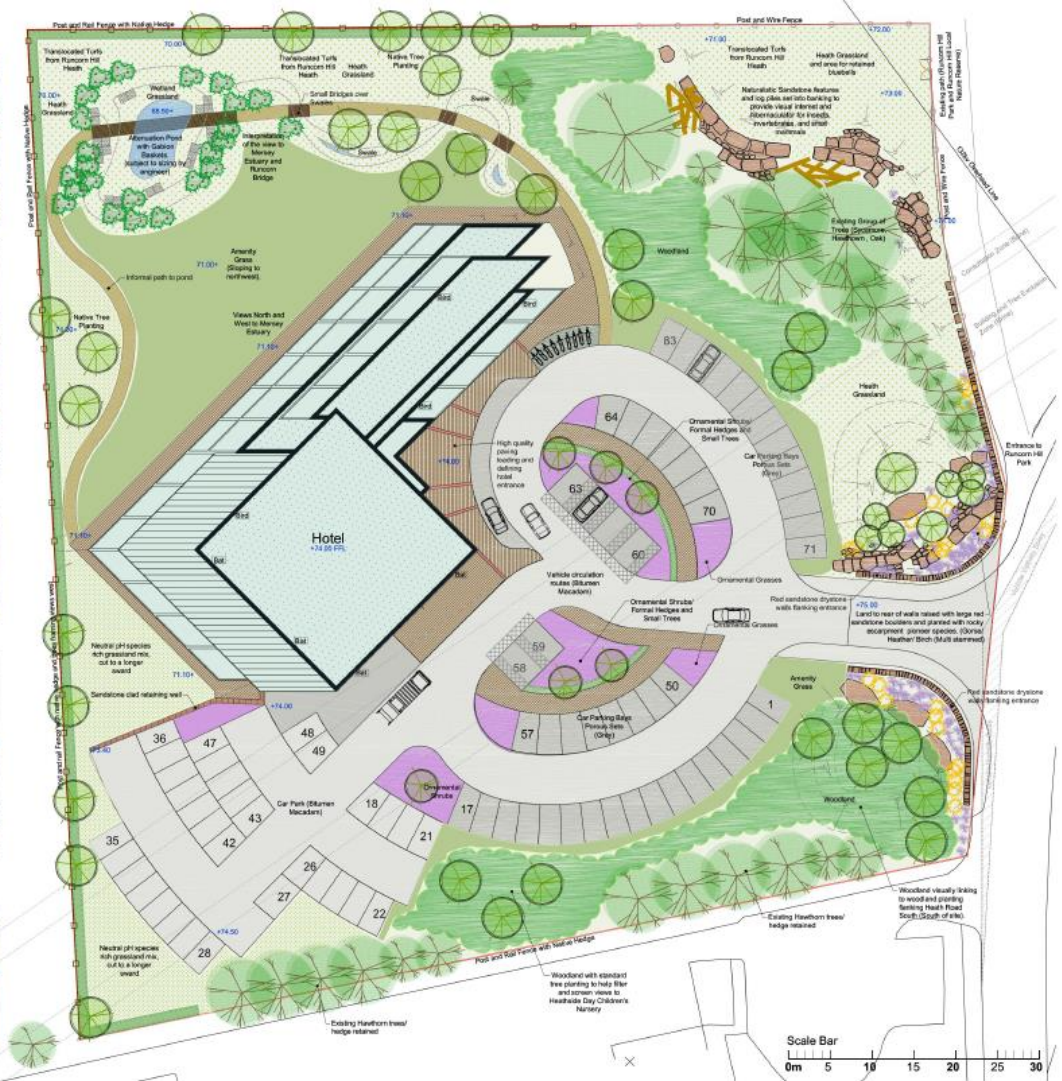



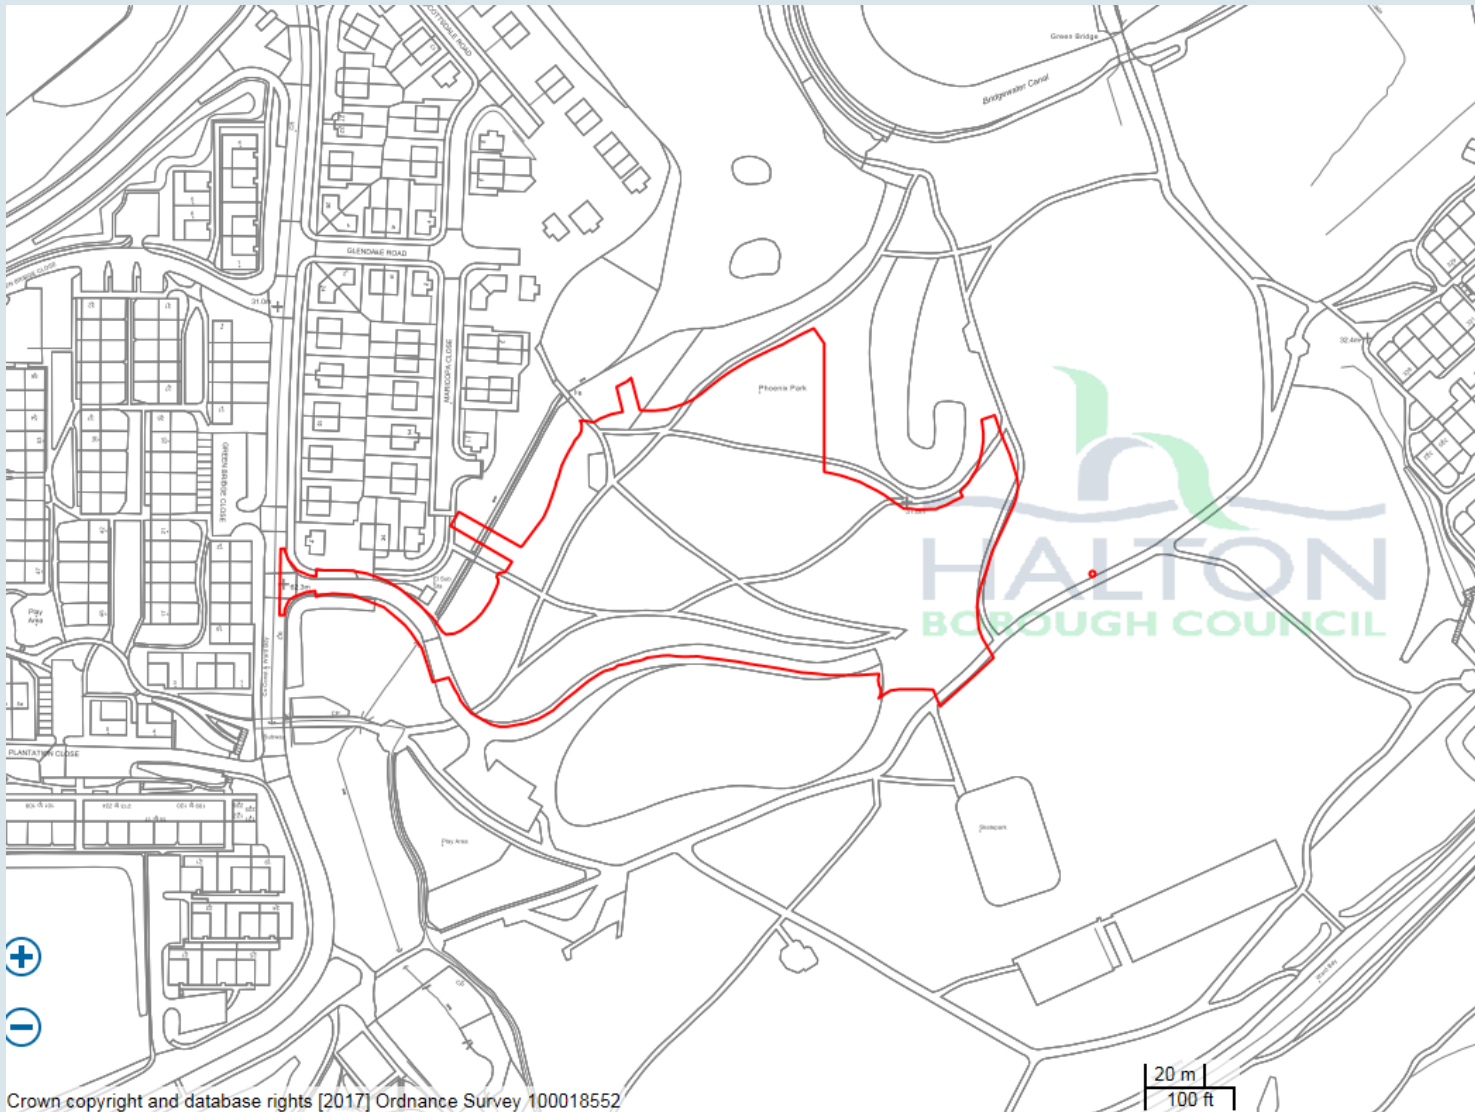









Front Elevation
1:100




Side Elevation

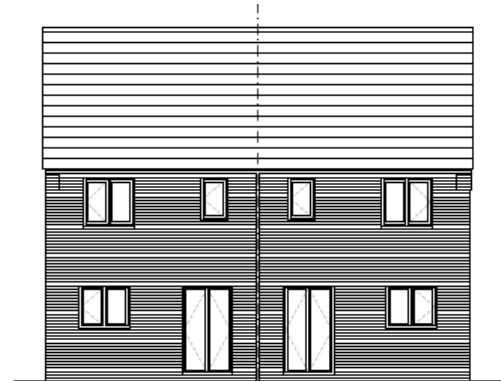

Rear Elevation

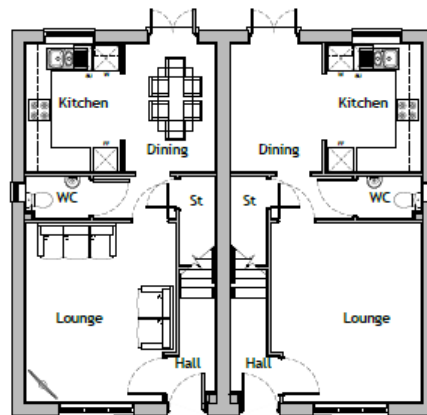

Ground Floor Plan
1:100

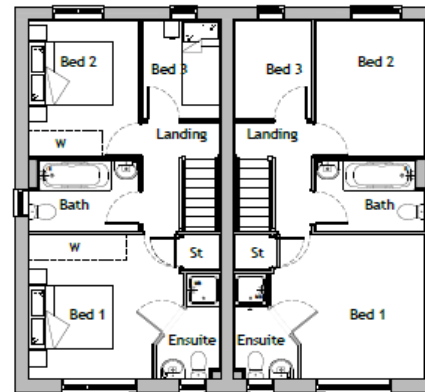

First Floor Plan
1:100

Option 1




Front Elevation
1:100




Side Elevation



Rear Elevation

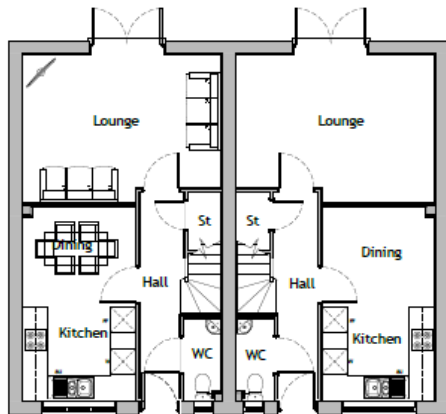

Ground Floor Plan
1:100

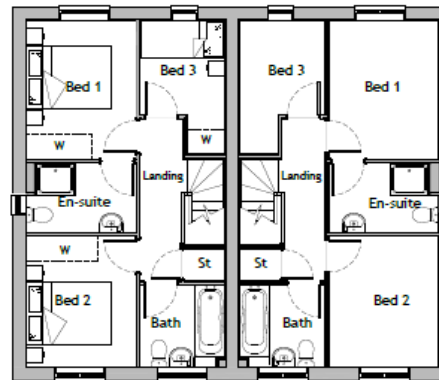

First Floor Plan
1:100




Side Elevation



Front Elevation
1:100




Side Elevation

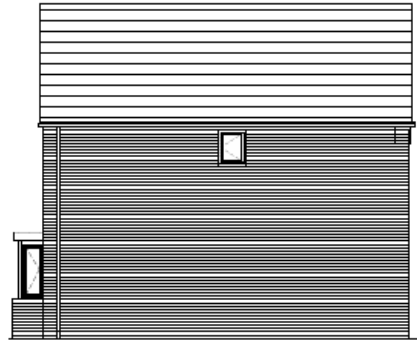


Rear Elevation



Side Elevation

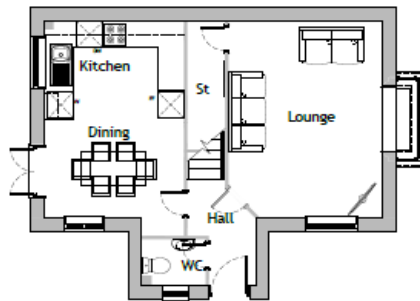

Ground Floor Plan
1:100

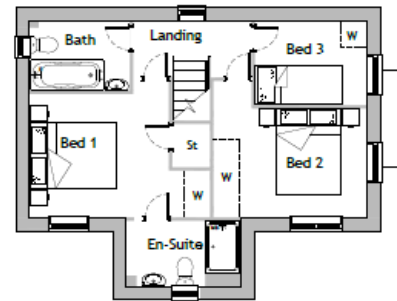

First Floor Plan
1:100




Front Elevation
1:100




Side Elevation




Rear Elevation

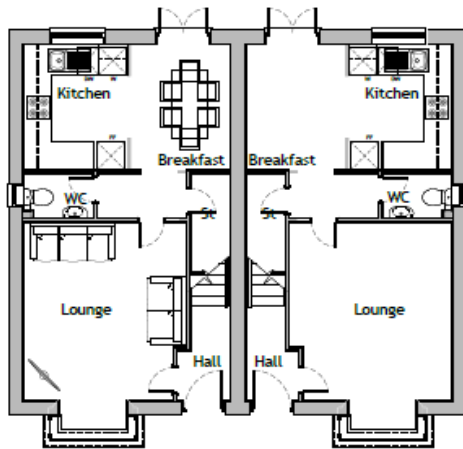


Ground Floor Plan
1:100

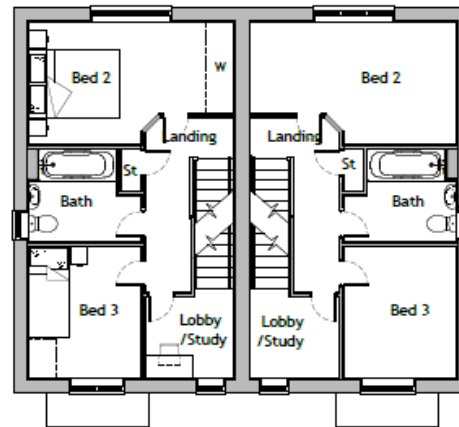


First Floor Plan
1:100

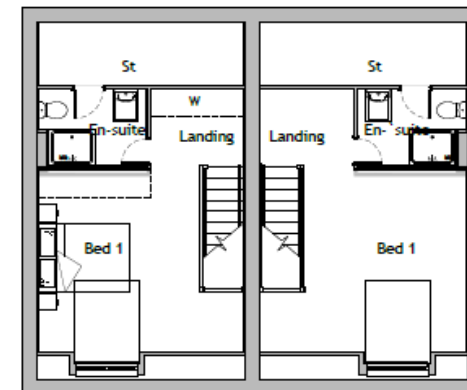



Second Floor Plan
1:100

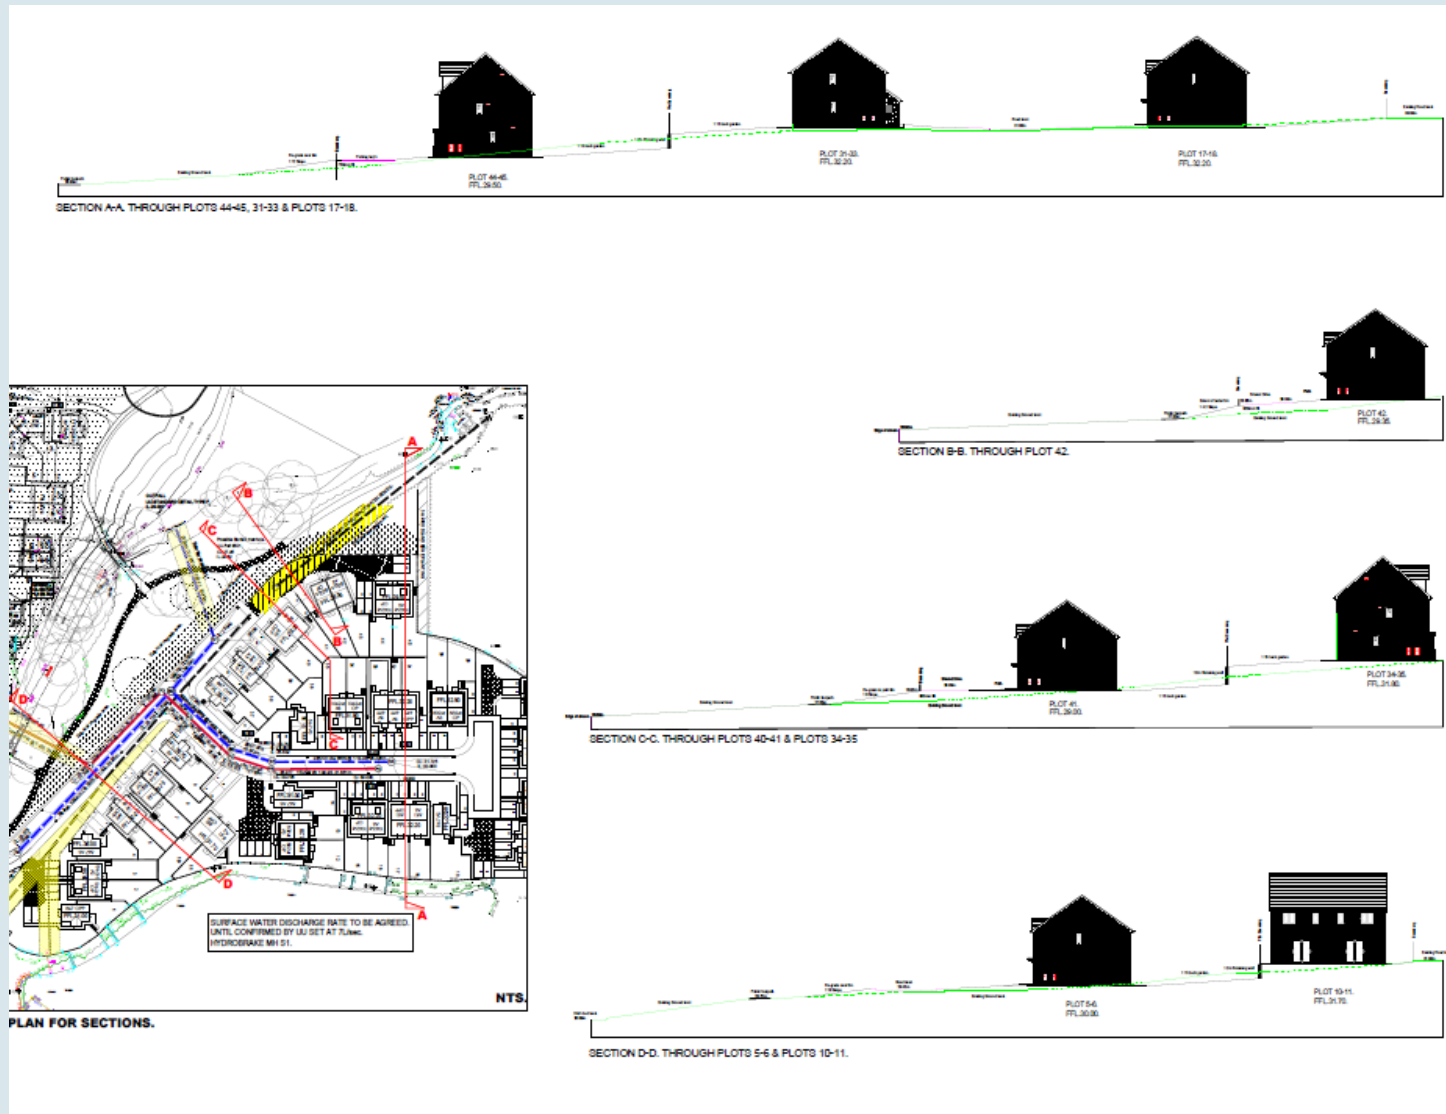




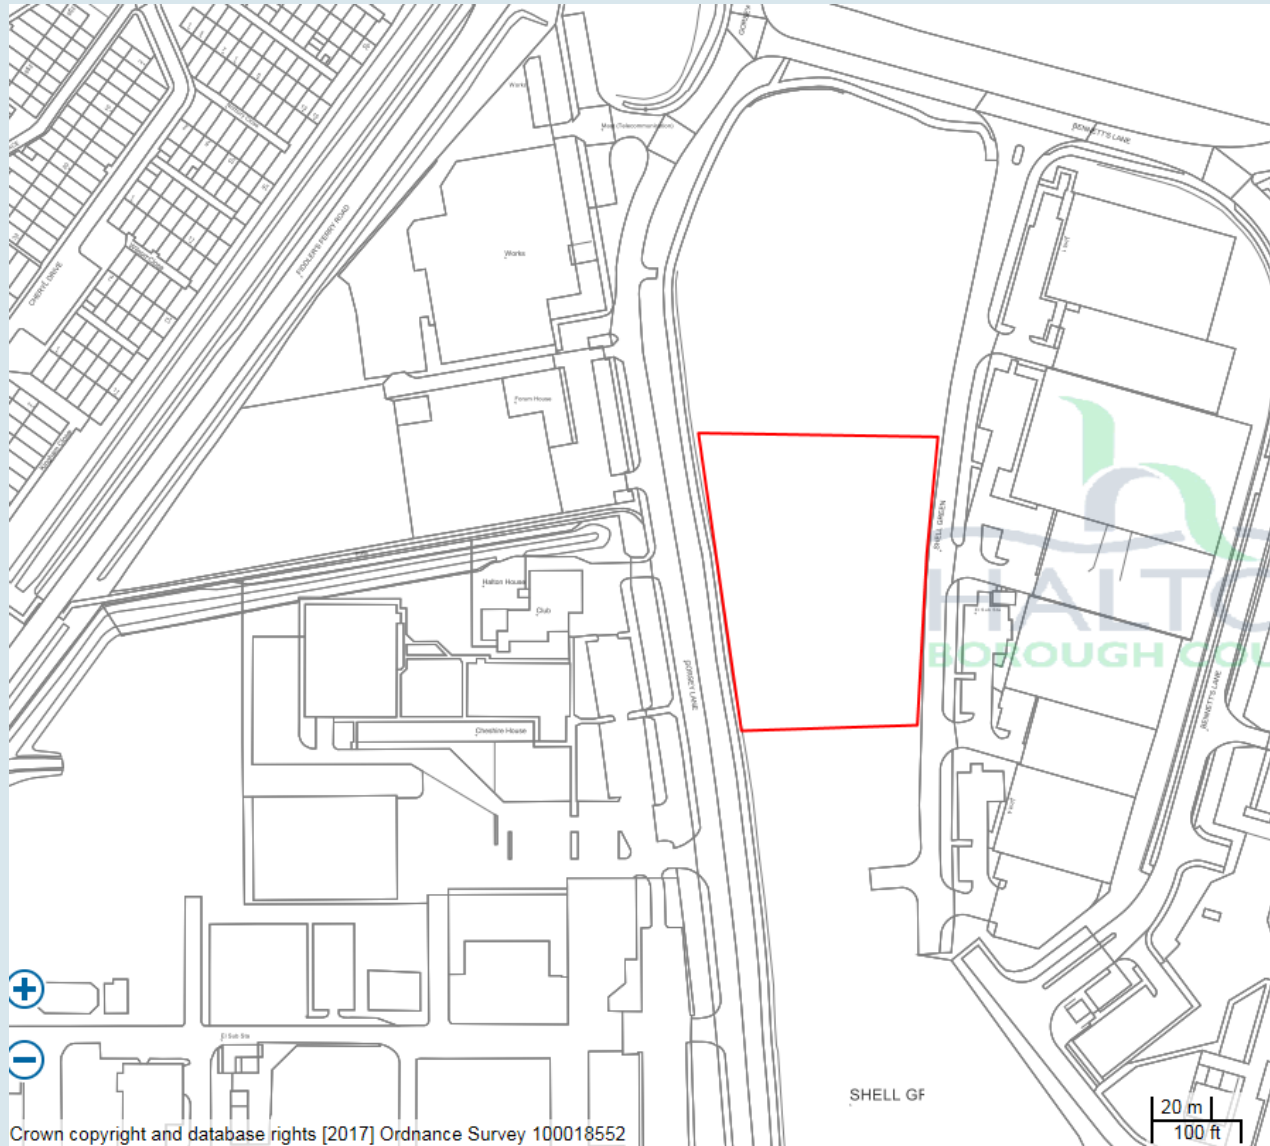

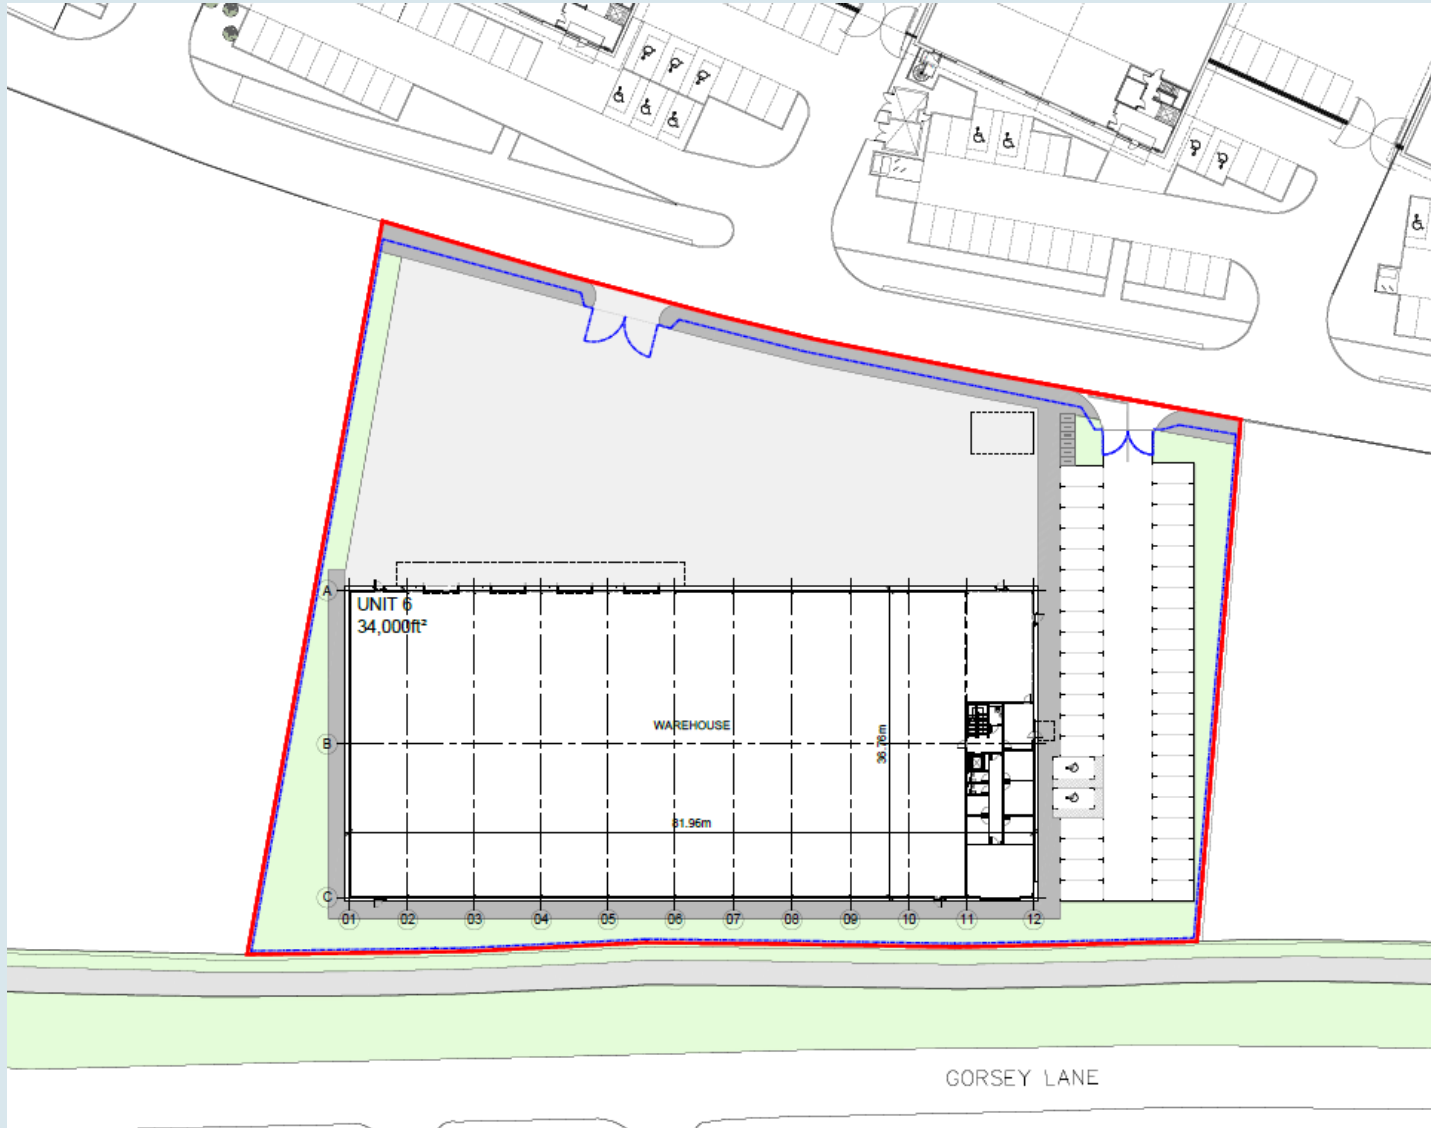


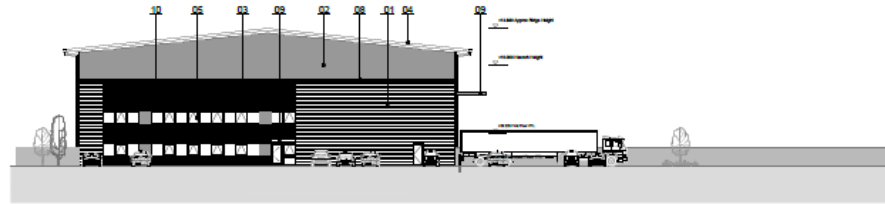


01 South Elevation
1:200 @ A1

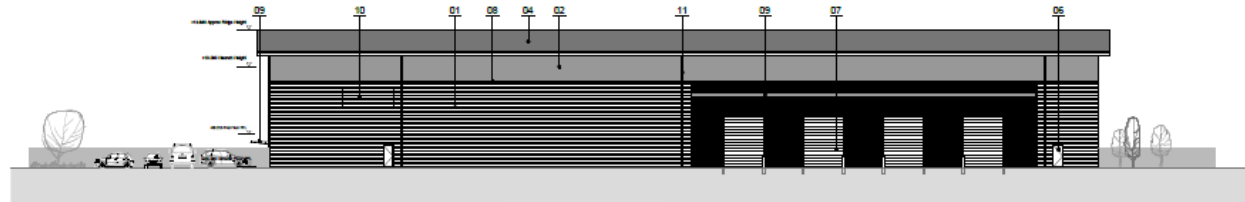


02 East Elevation
1:200 @ A1

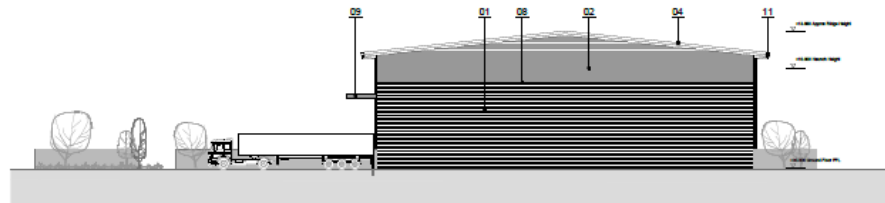


03 North Elevation
1:200 @ A1

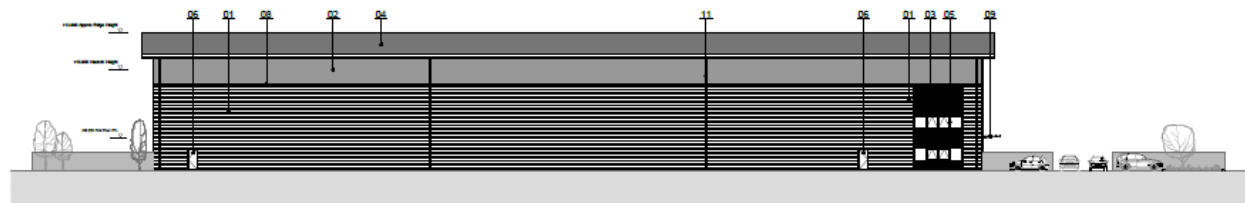


04 West Elevation
1:200 @ A1

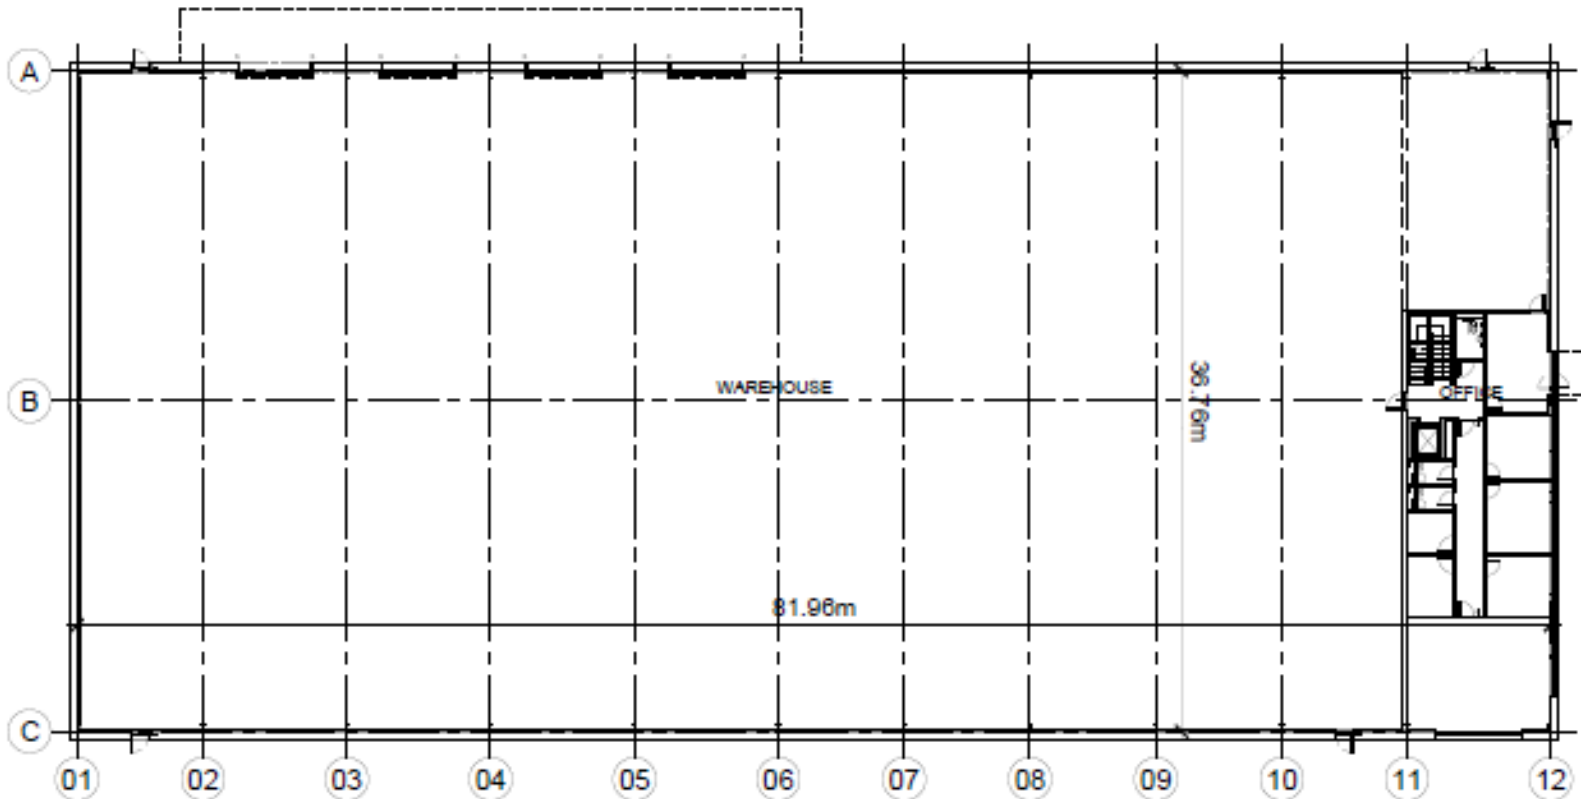

01 Ground Floor Plan
1302041

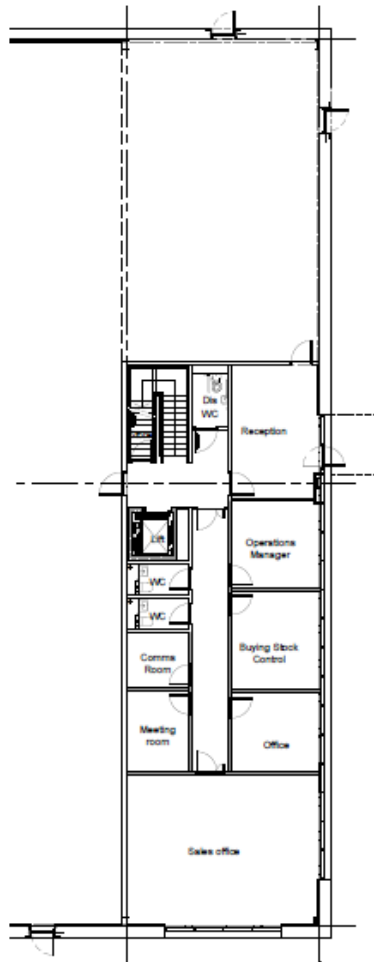

01 Ground Floor Office Plan
1:100 g.n

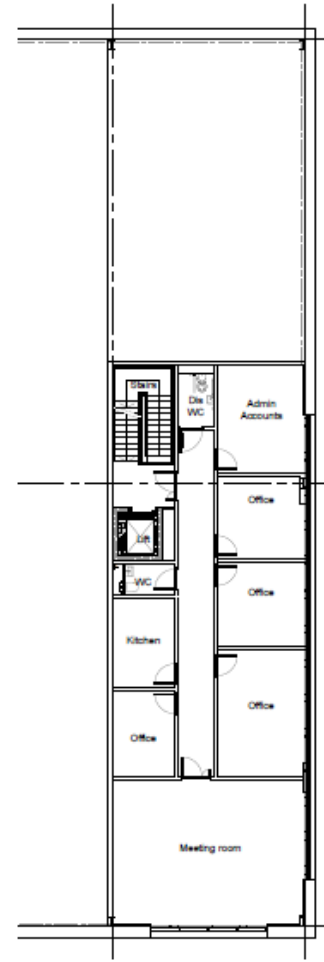

02 First Floor Office Plan
1:100 g.n



