



First Floor Plan

Scale 1:100 @ A1

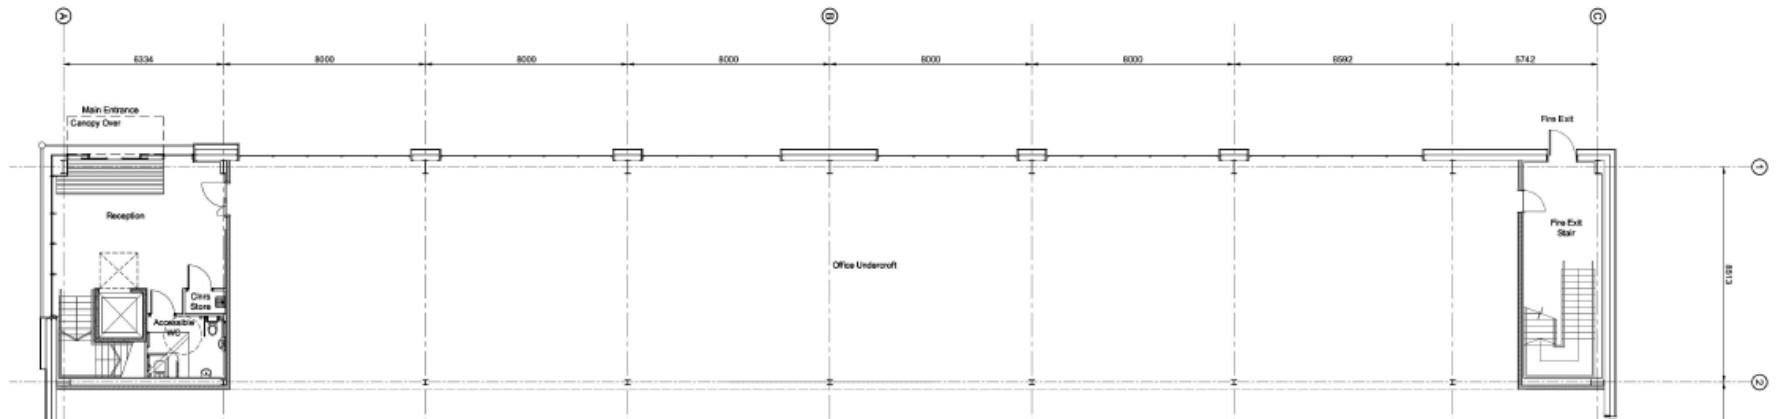

Ground Floor Plan

Scale 1:100 @ A1

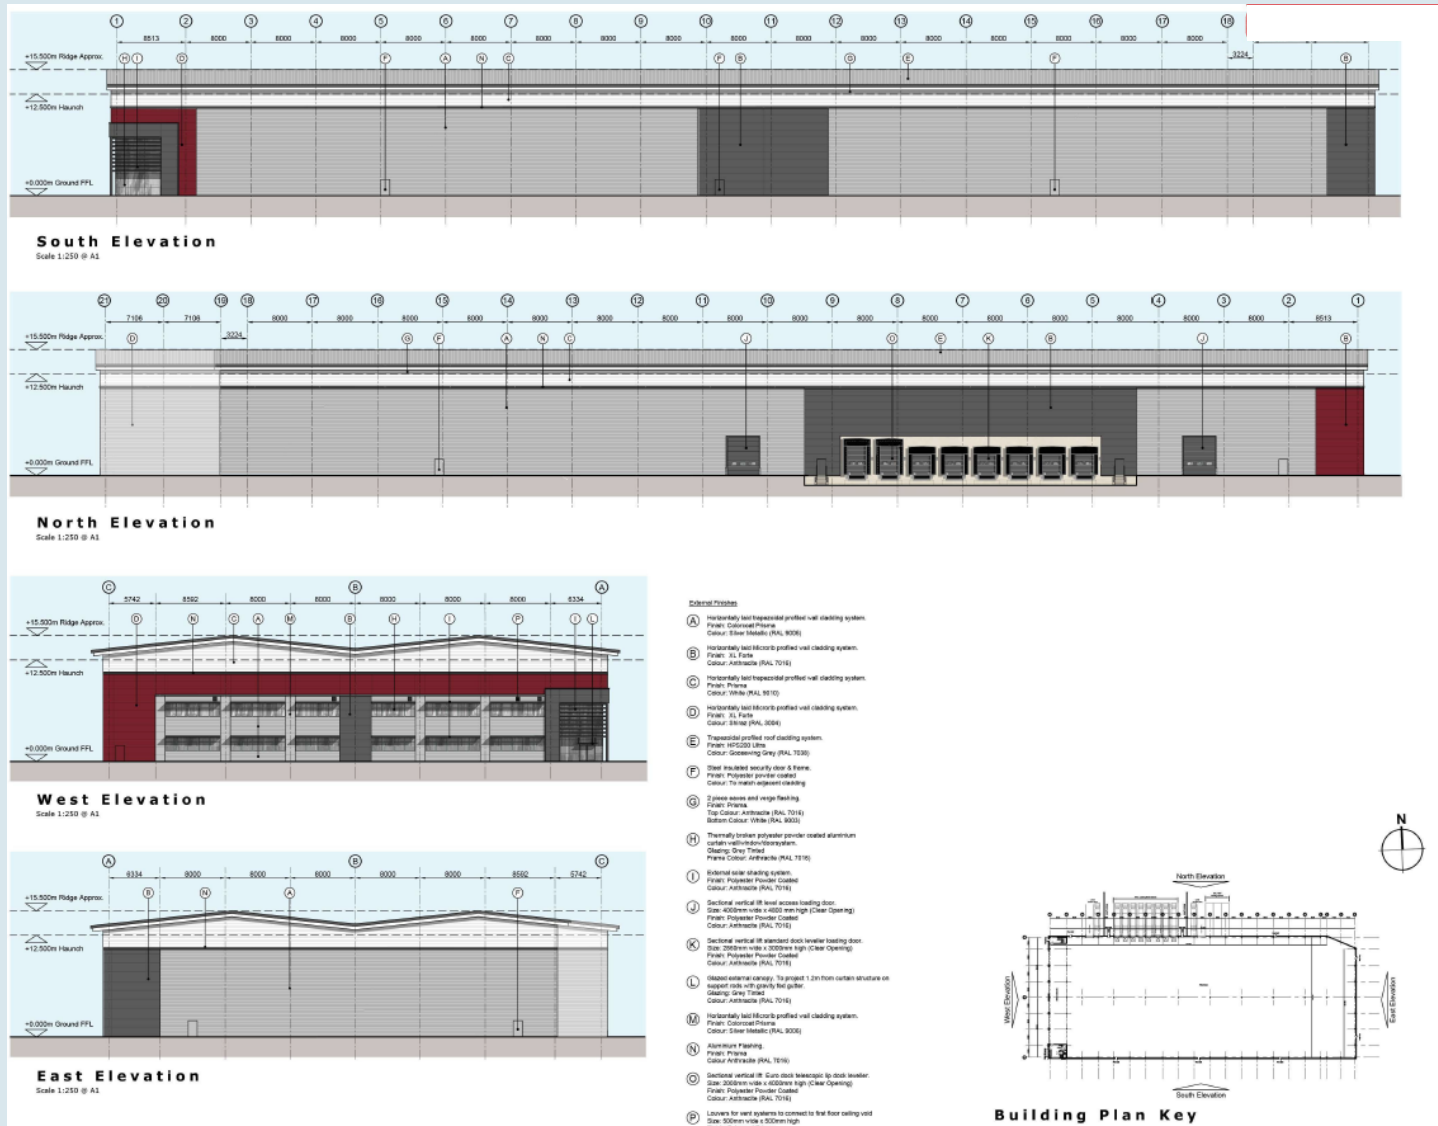



Copyright Bluesky