



TYPICAL FLOOR PLAN  
End Unit 2  
End Unit 7 (mirrored)

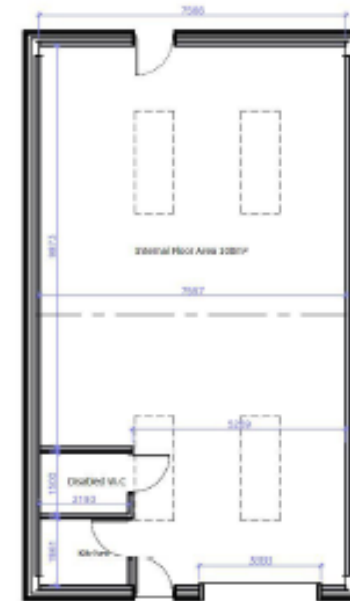


TYPICAL FLOOR PLAN  
Units 4 & 6  
Units 3 & 5 (mirrored)




TYPICAL FLOOR PLAN  
Unit 1  
Unit 8 (mirrored)

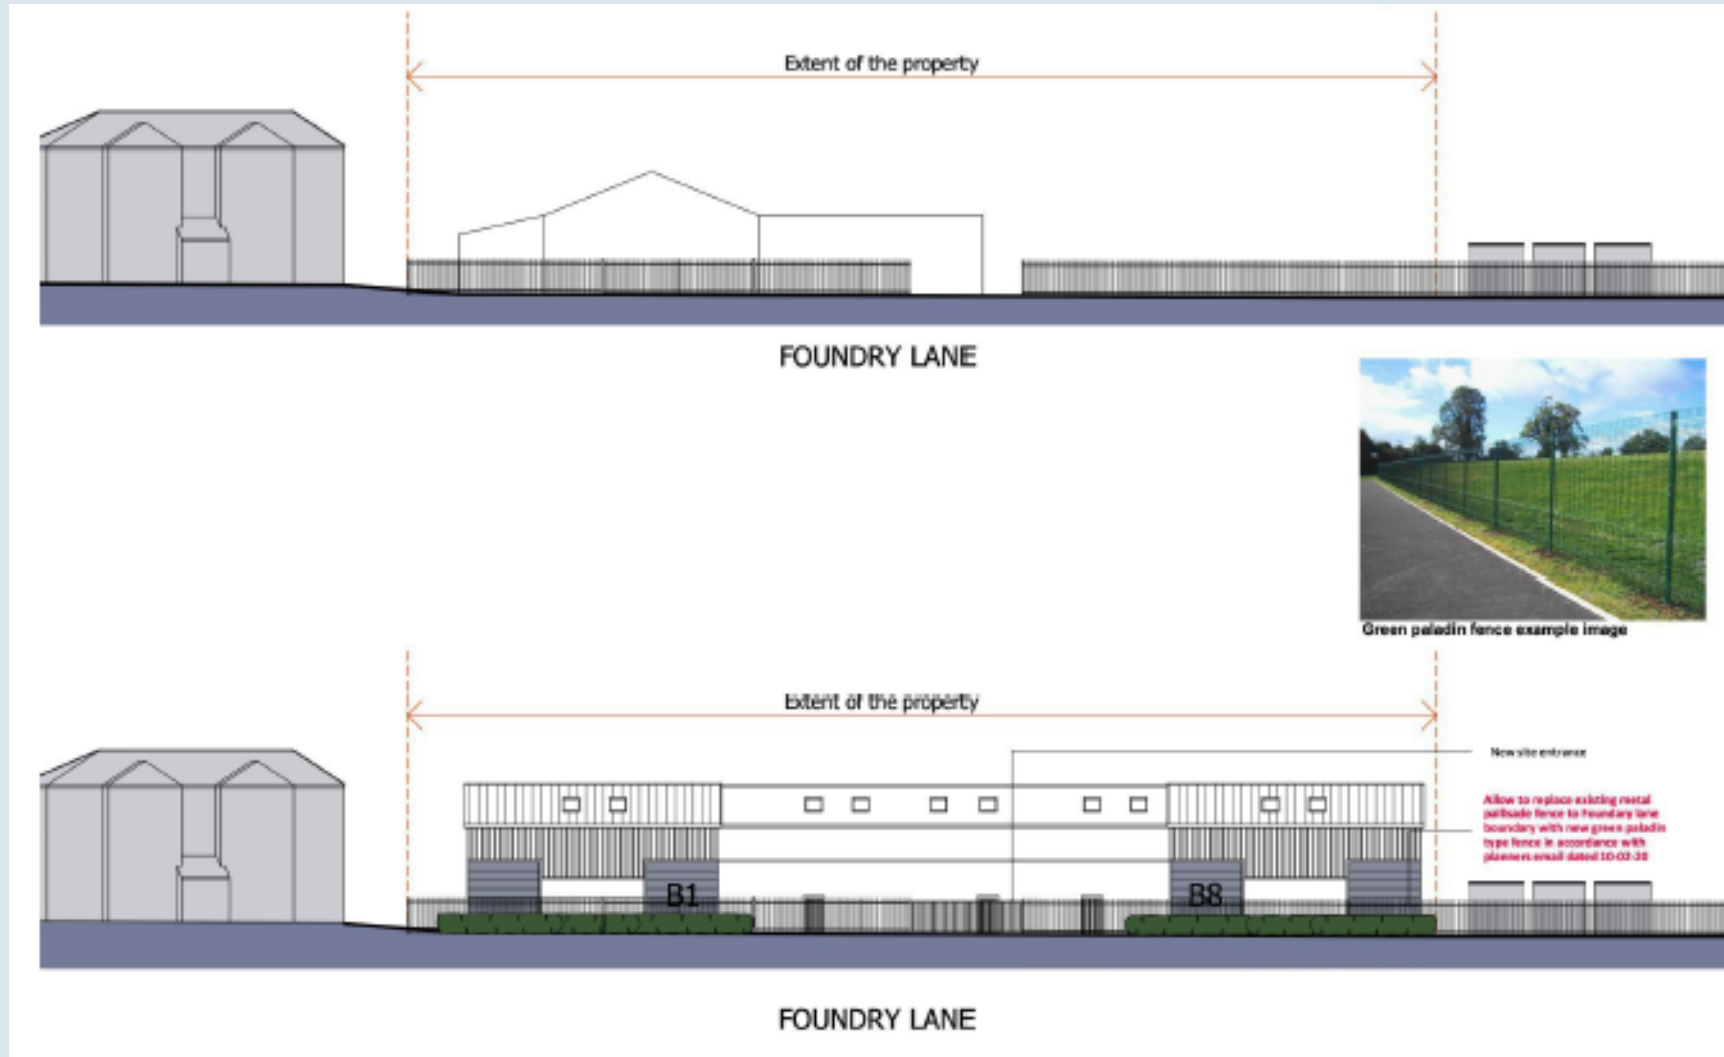


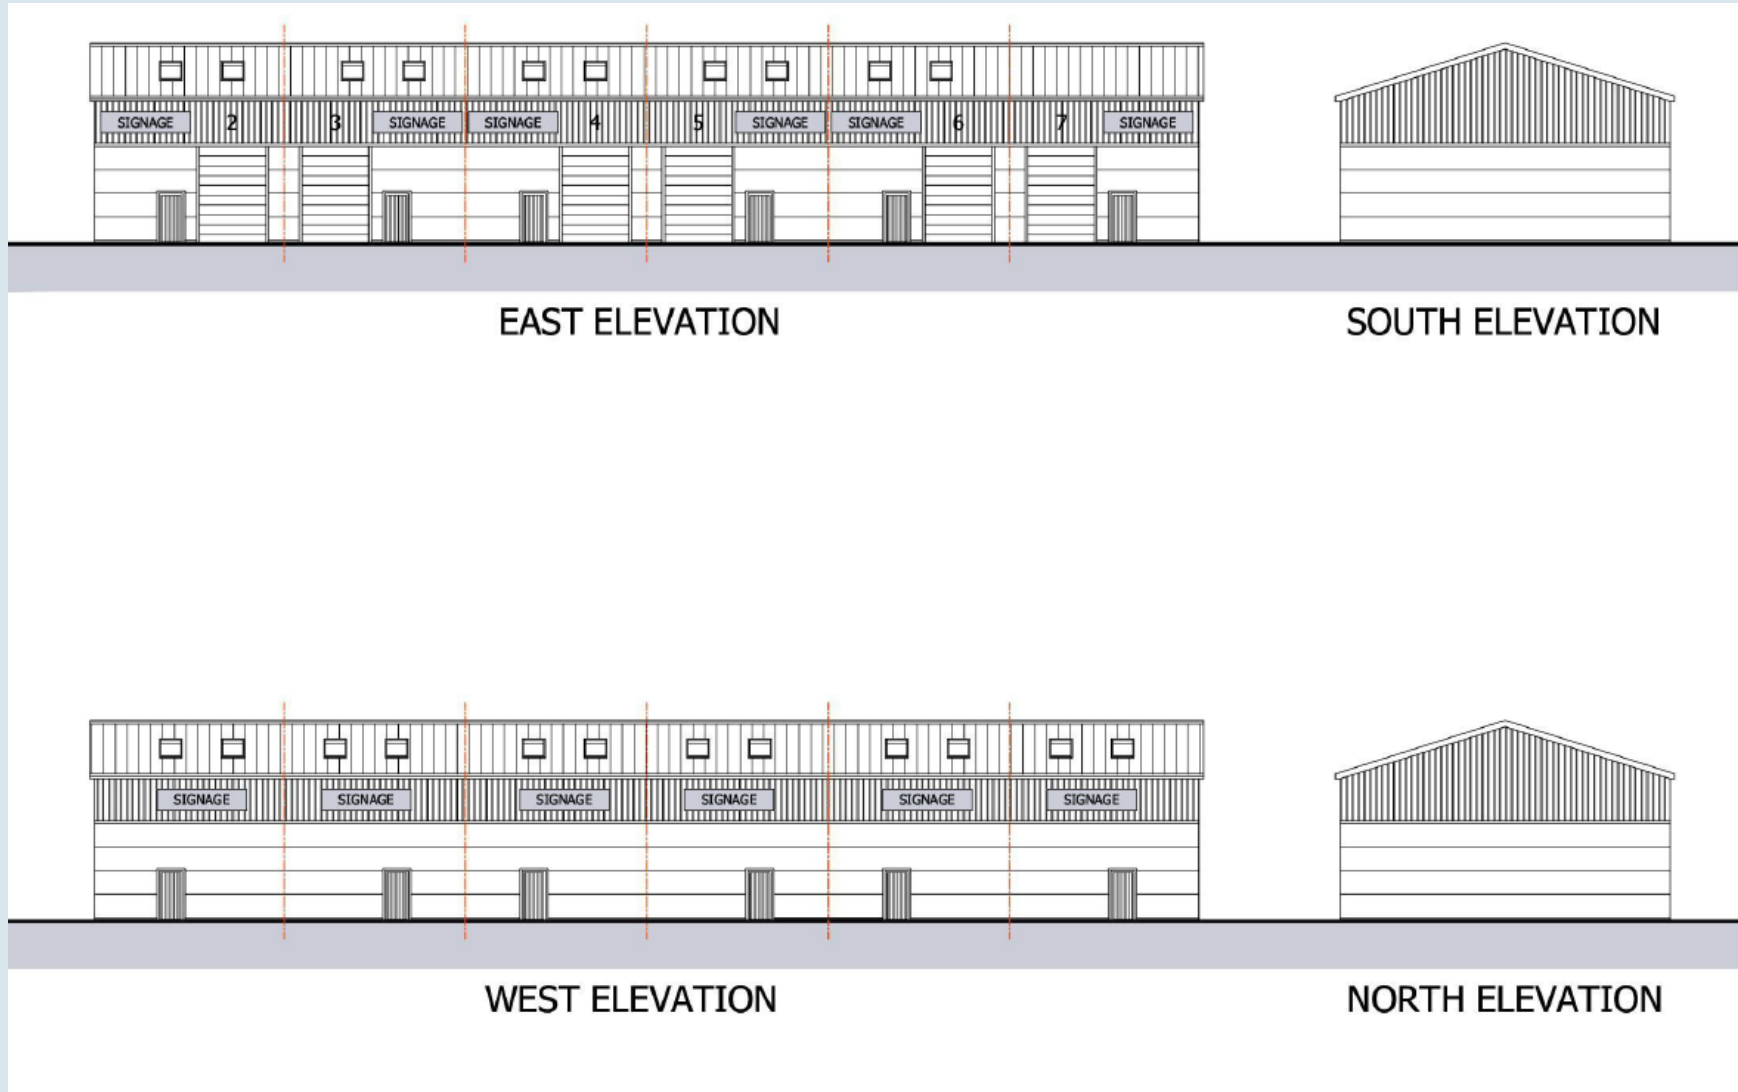






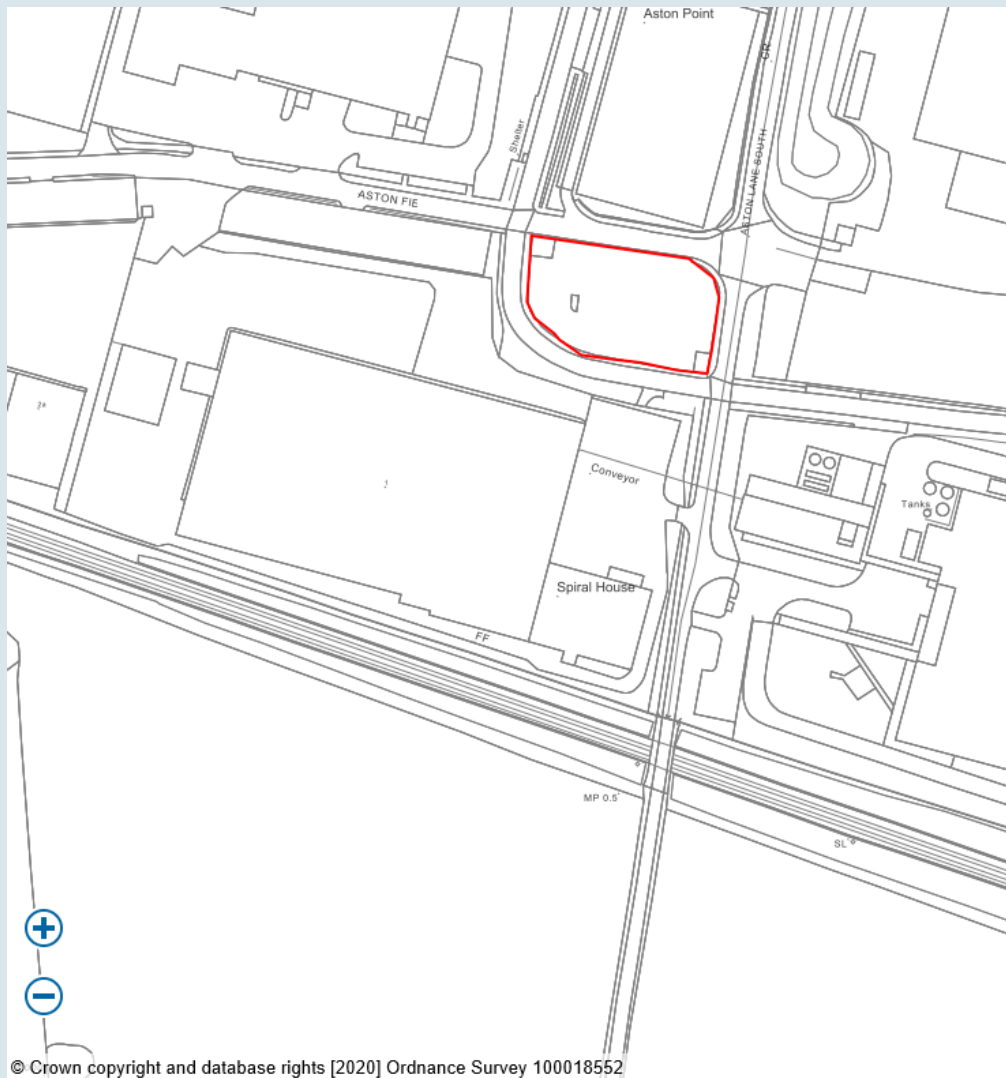

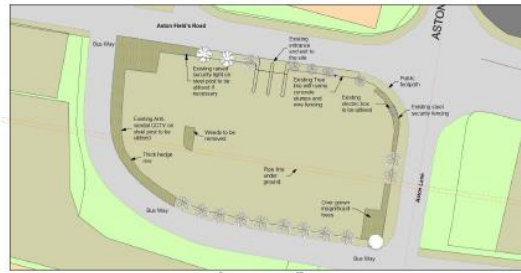

Plan Produced for: LK Architecture Ltd  
Date Produced: 01/04/2019

Existing Site Plan  
Scale 1:500

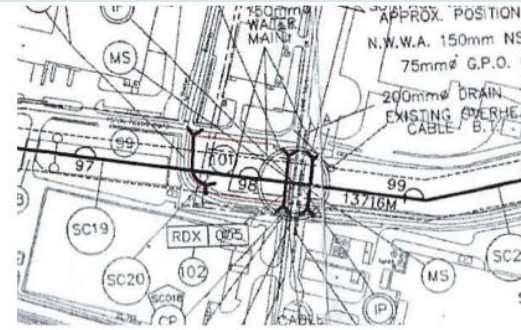

Plan of Pipe Line Route Provided By Penson  
Not To Scale




Plan Produced for: LK Architecture Ltd  
Date Produced: 01/04/2019

Proposed Site Plan  
Scale 1:500




Location Plan  
Scale 1:1250

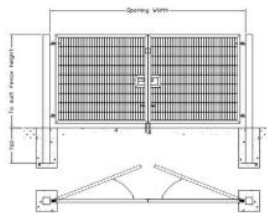


Proposed Green Steel Wire Security Gates At Main Entrance/Exit  
Scale 1:50

Materials:  
Posts: 150x150x5 S10  
Frame: 60x60x3 S10  
Infill: 200x200 Mesh

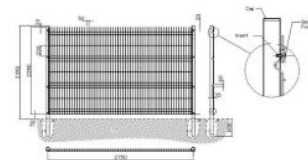

Proposed Green Steel Wire Security Fence Around the Site  
Scale 1:50

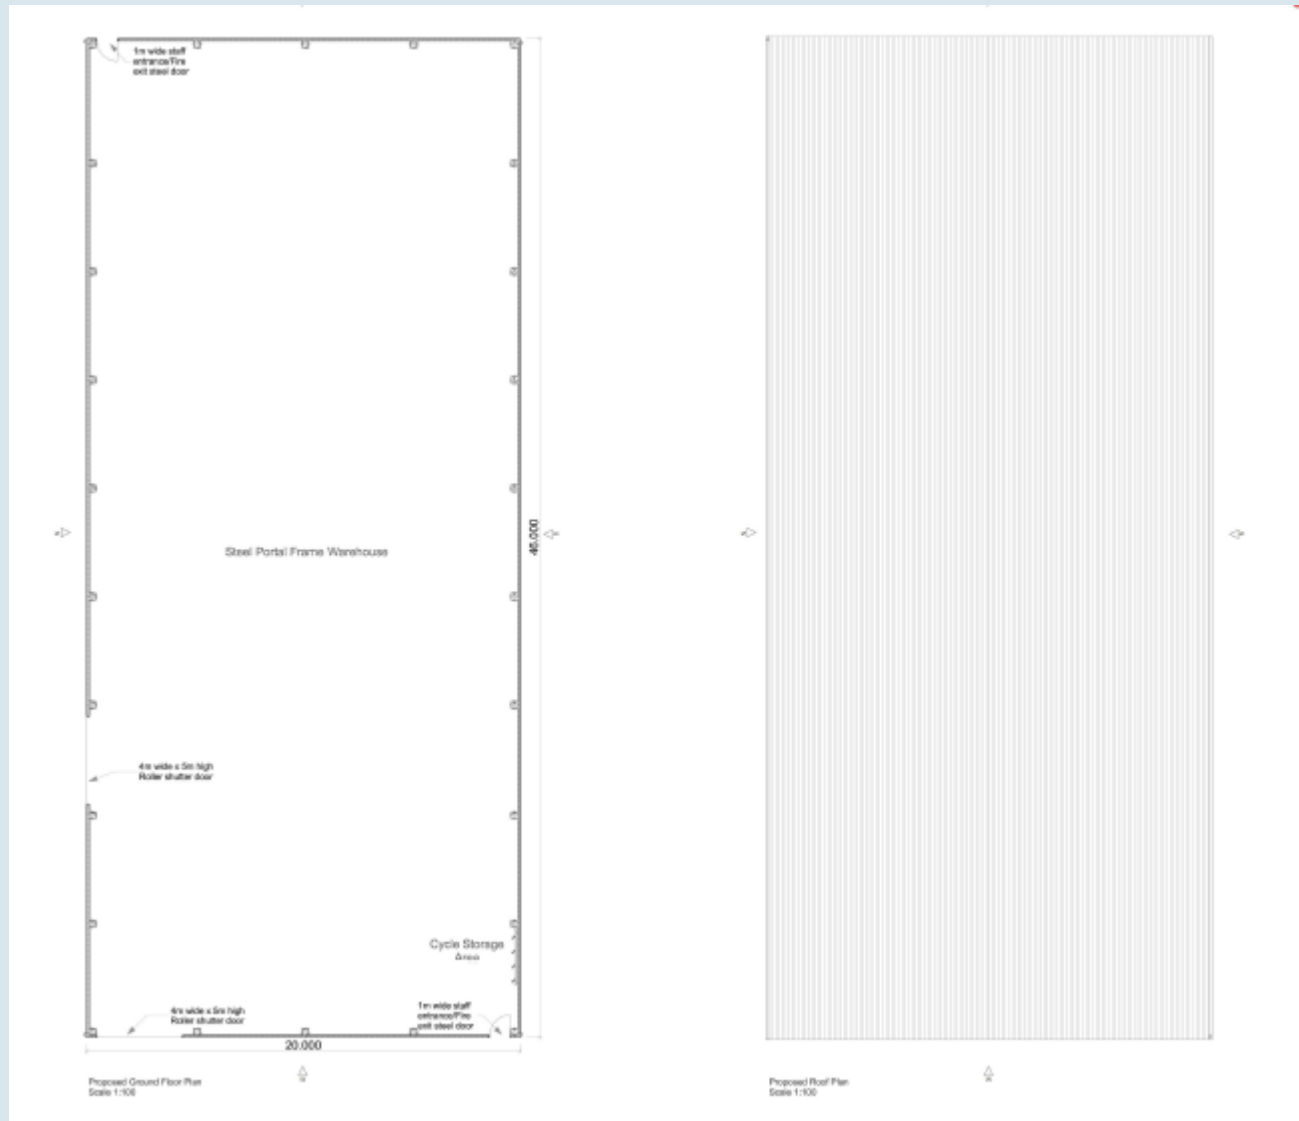






Proposed Front (N) Elevation  
Scale 1:100



Proposed Rear (S) Elevation  
Scale 1:100

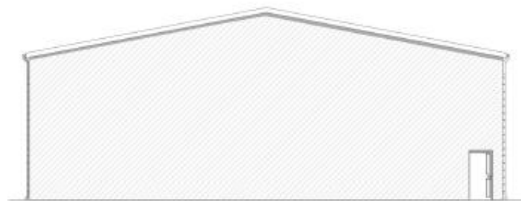

Proposed Side (E) Elevation  
Scale 1:100



Proposed Side (W) Elevation  
Scale 1:100

