


Appendix "B"

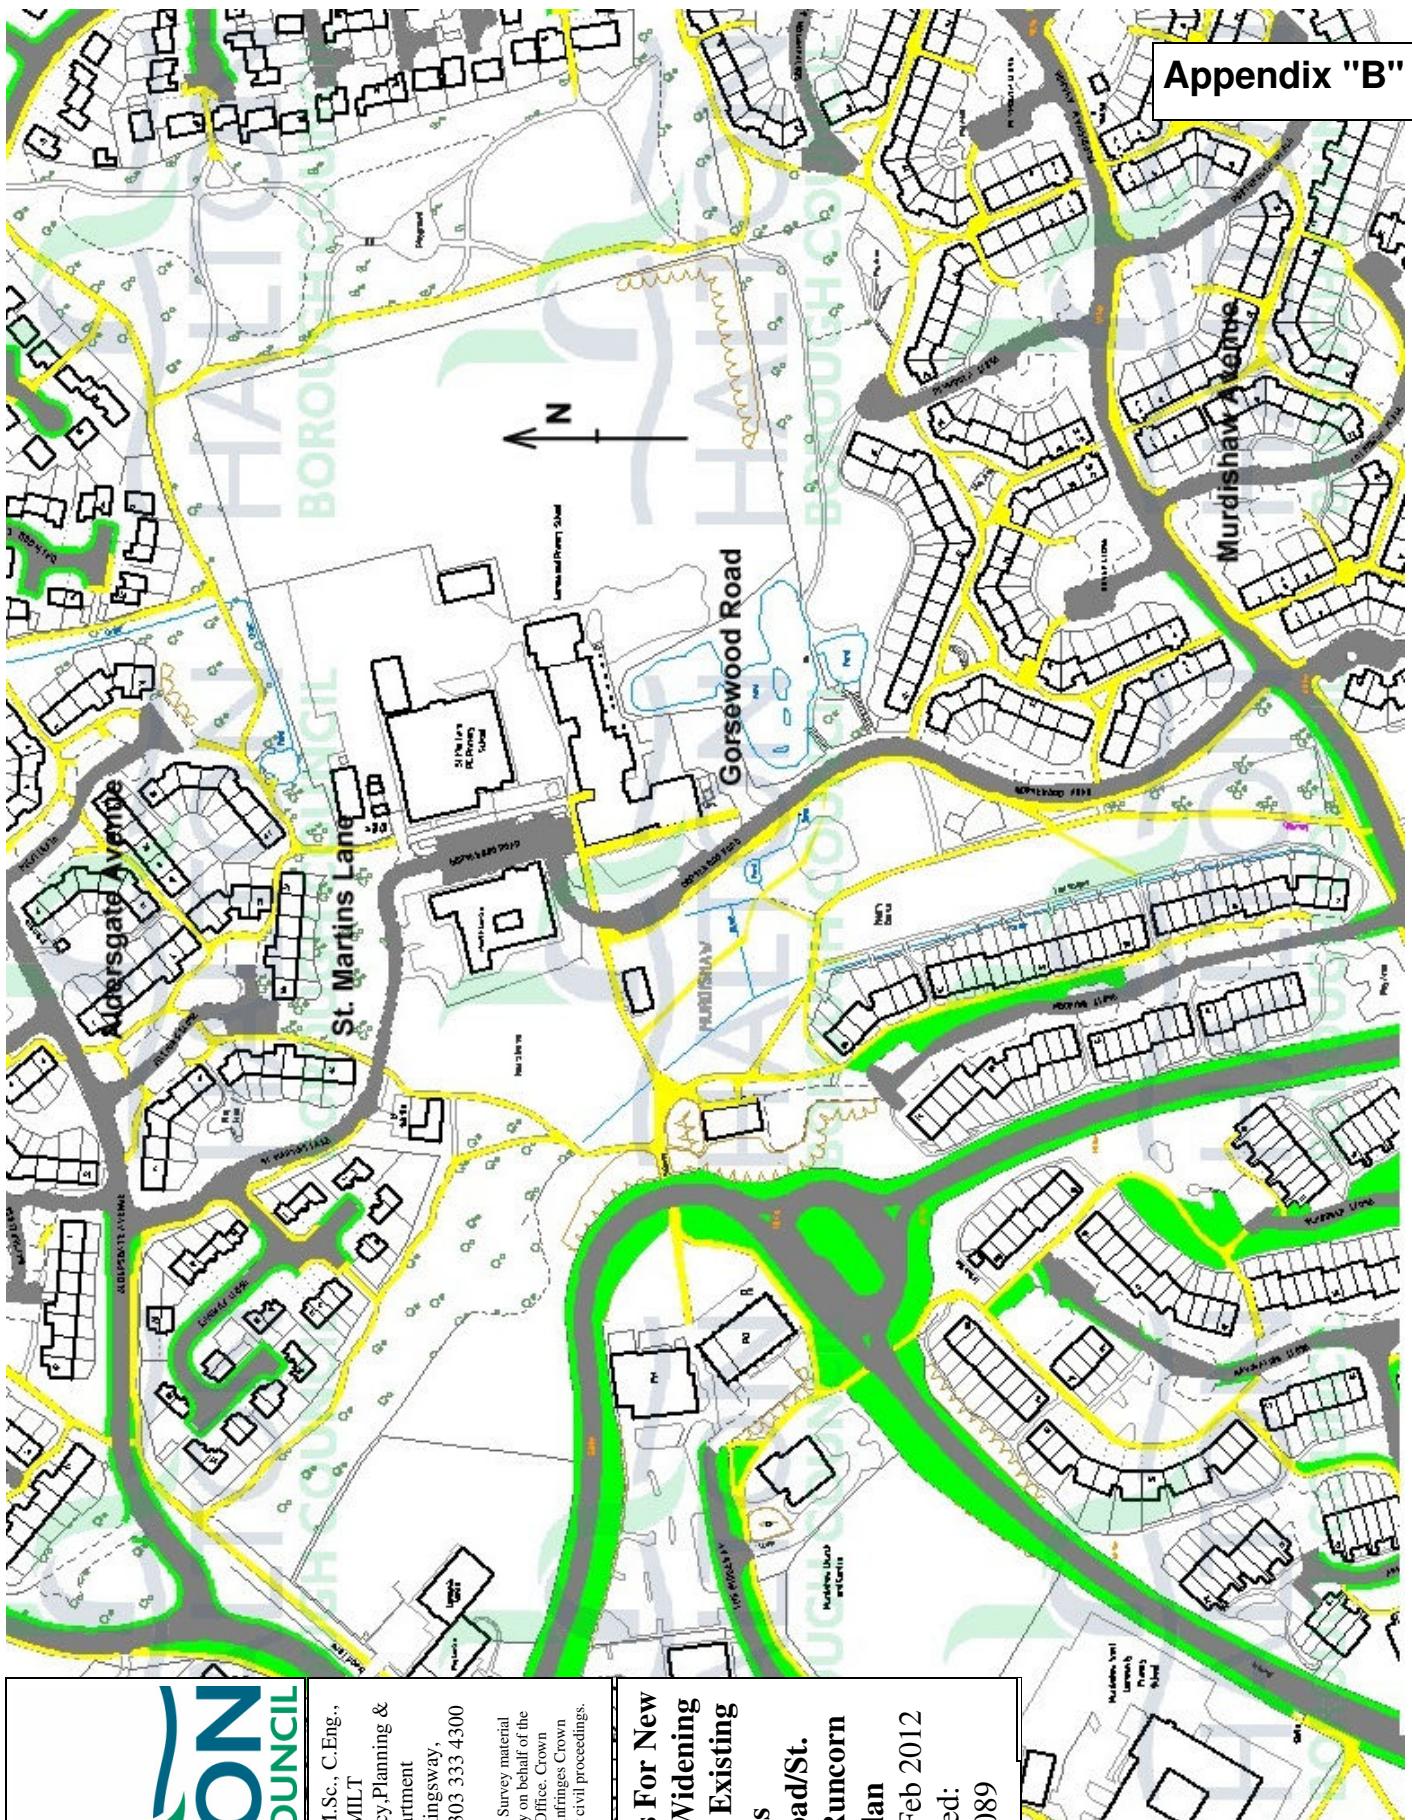

Mick Noone, BA(Hons), M.Sc., C.Eng.,
MICE, MCIIHT, CMILT
Operational Director - Policy, Planning &
Transportation Department
Municipal Building, Kingsway,
Widnes, WA8 7QF. Tel. 0303 3333 4300

This map is reproduced from Ordnance Survey material
with the permission of Ordnance Survey on behalf of the
controller of Her Majesty's Stationery Office. Crown
Copyright. Unauthorised reproduction infringes Crown
copyright & may lead to prosecution or civil proceedings.
H.B.C.O.S. Licence LA 078123.

Petition Proposals For New Car Park, Road Widening and Extension of Existing Car Parks Gorsewood Road/St. Martins Lane, Runcorn

Location Plan

Scale:NTS Date:Feb 2012

Drawn: SJ Checked:
Drg. No.: 9089