



1 North Elevation
1 : 200



2 South Elevation
1 : 200




3 East Elevation
1 : 200




4 West Elevation
1 : 200



Photographs are for example only

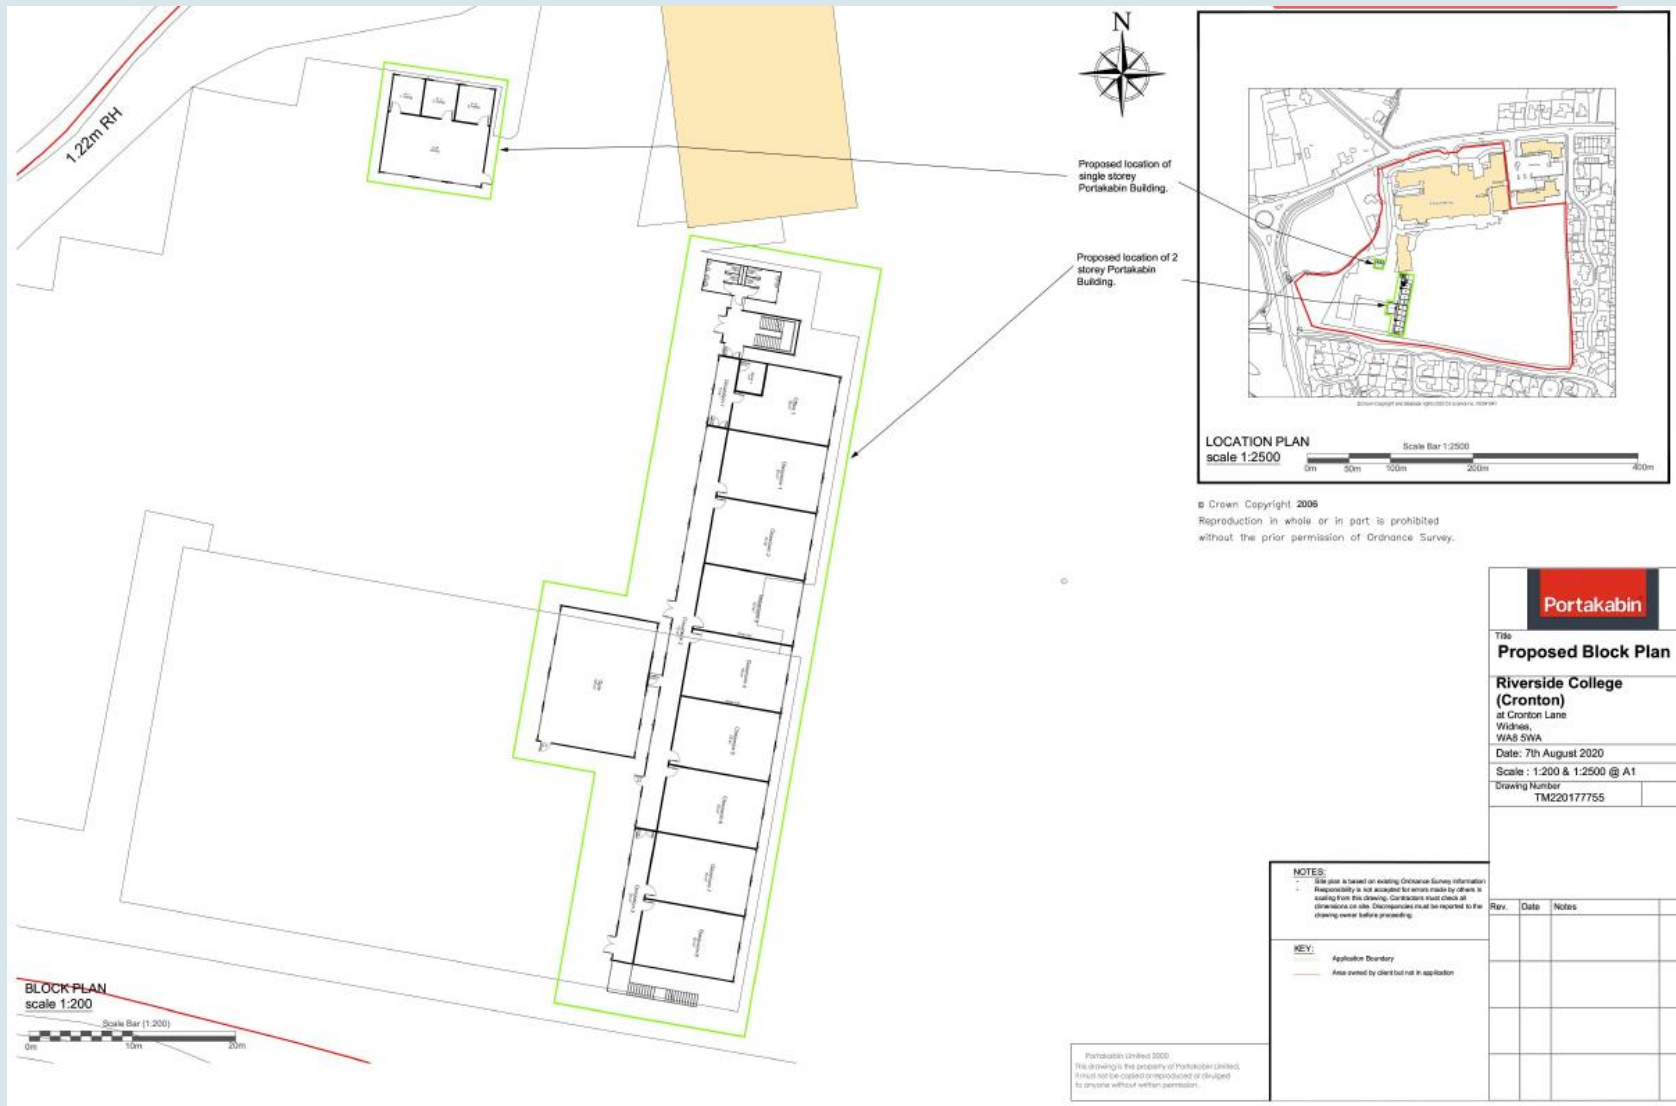

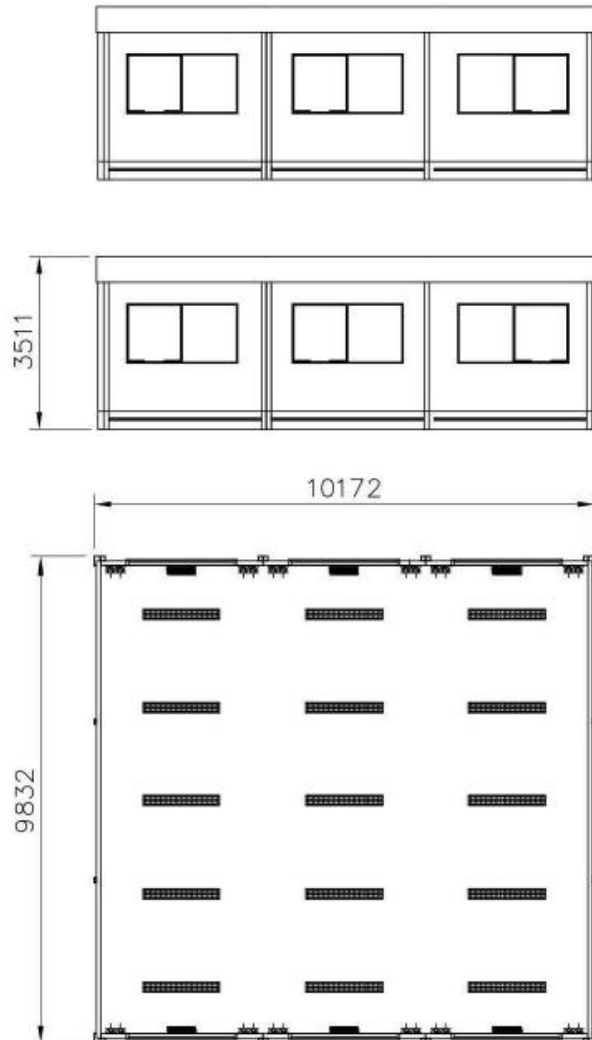

EXTERNAL COLOUR SCHEME

Walls	- Goosewing Grey	nearest BS ref 10 A 05
Vertical wall trim	- Goosewing Grey	nearest BS ref 10 A 05
Bottom wall trims	- White	nearest BS ref 00 E 55
Long wall fascias (covering wall)	- Goosewing Grey	nearest BS ref 10 A 05
Long wall fascia (covering beam)	- White	nearest BS ref 00 E 55
Short wall composite fascia	- Goosewing Grey	nearest BS ref 18 B 25
Roof	- White	nearest BS ref 00 E 55
External skirt	- Goosewing Grey	nearest BS ref 10 A 05
Columns, external corners	- Grey	BS 4800 00 A 05
Columns, intermediate	- Grey	BS 4800 00 A 05
Windows	- Blue Grey	nearest BS 4800 18 B 29
Doors:		
Insulated door	- Slate grey	nearest BS ref 18 B 25

