



04 PROPOSED  
STREET ELEVATION 04

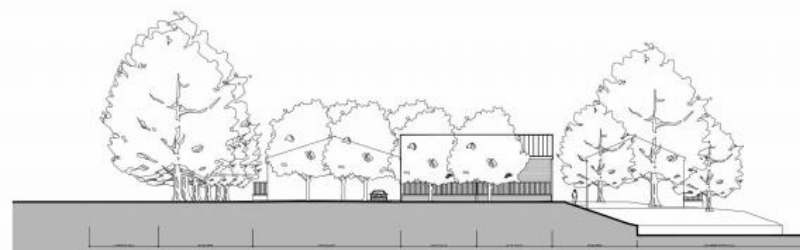

05 PROPOSED  
STREET ELEVATION 05




06 PROPOSED  
STREET ELEVATION 06

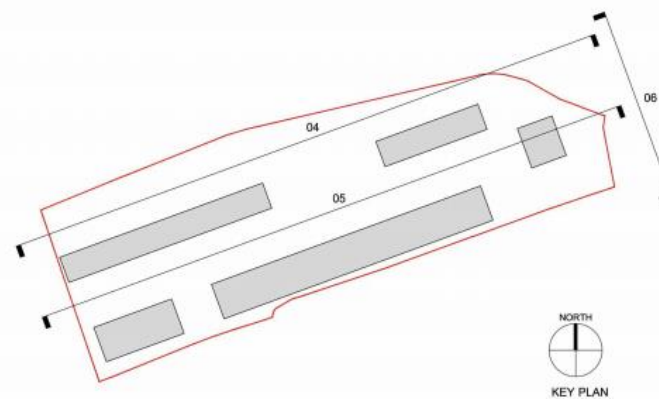






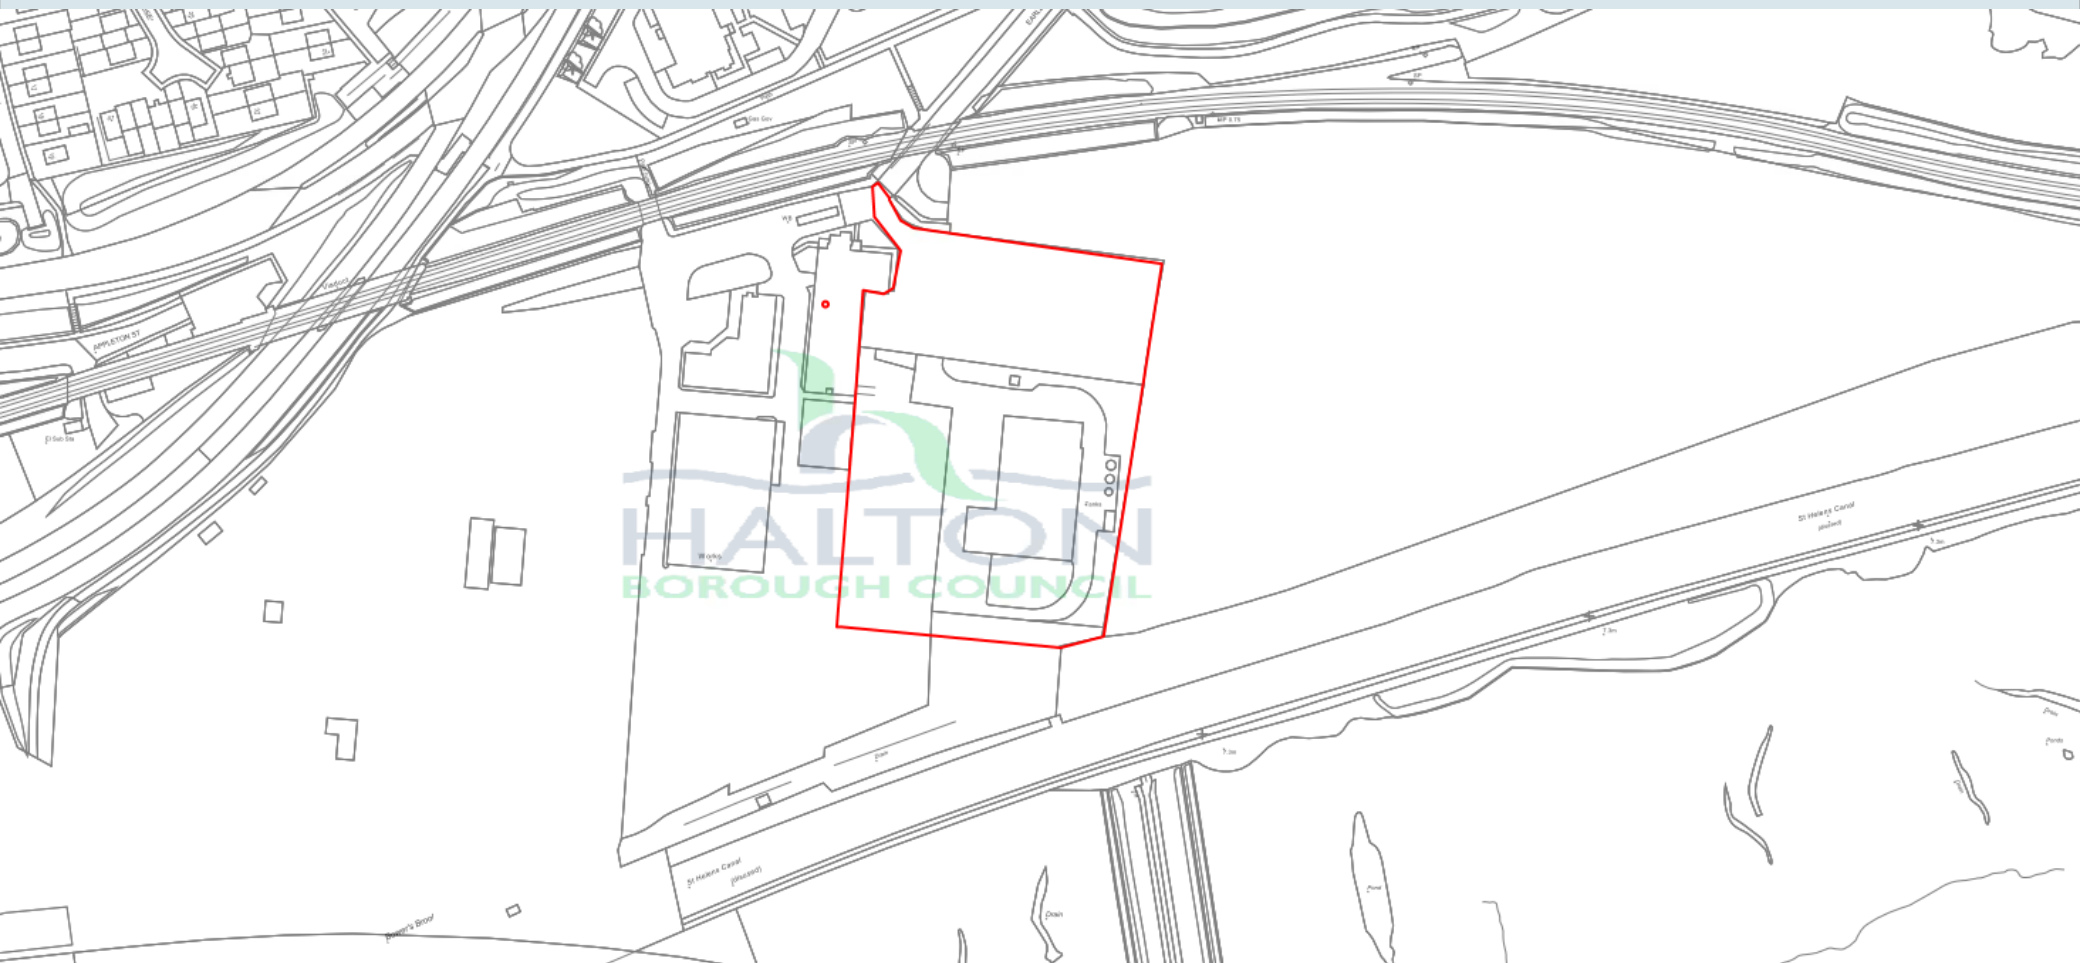






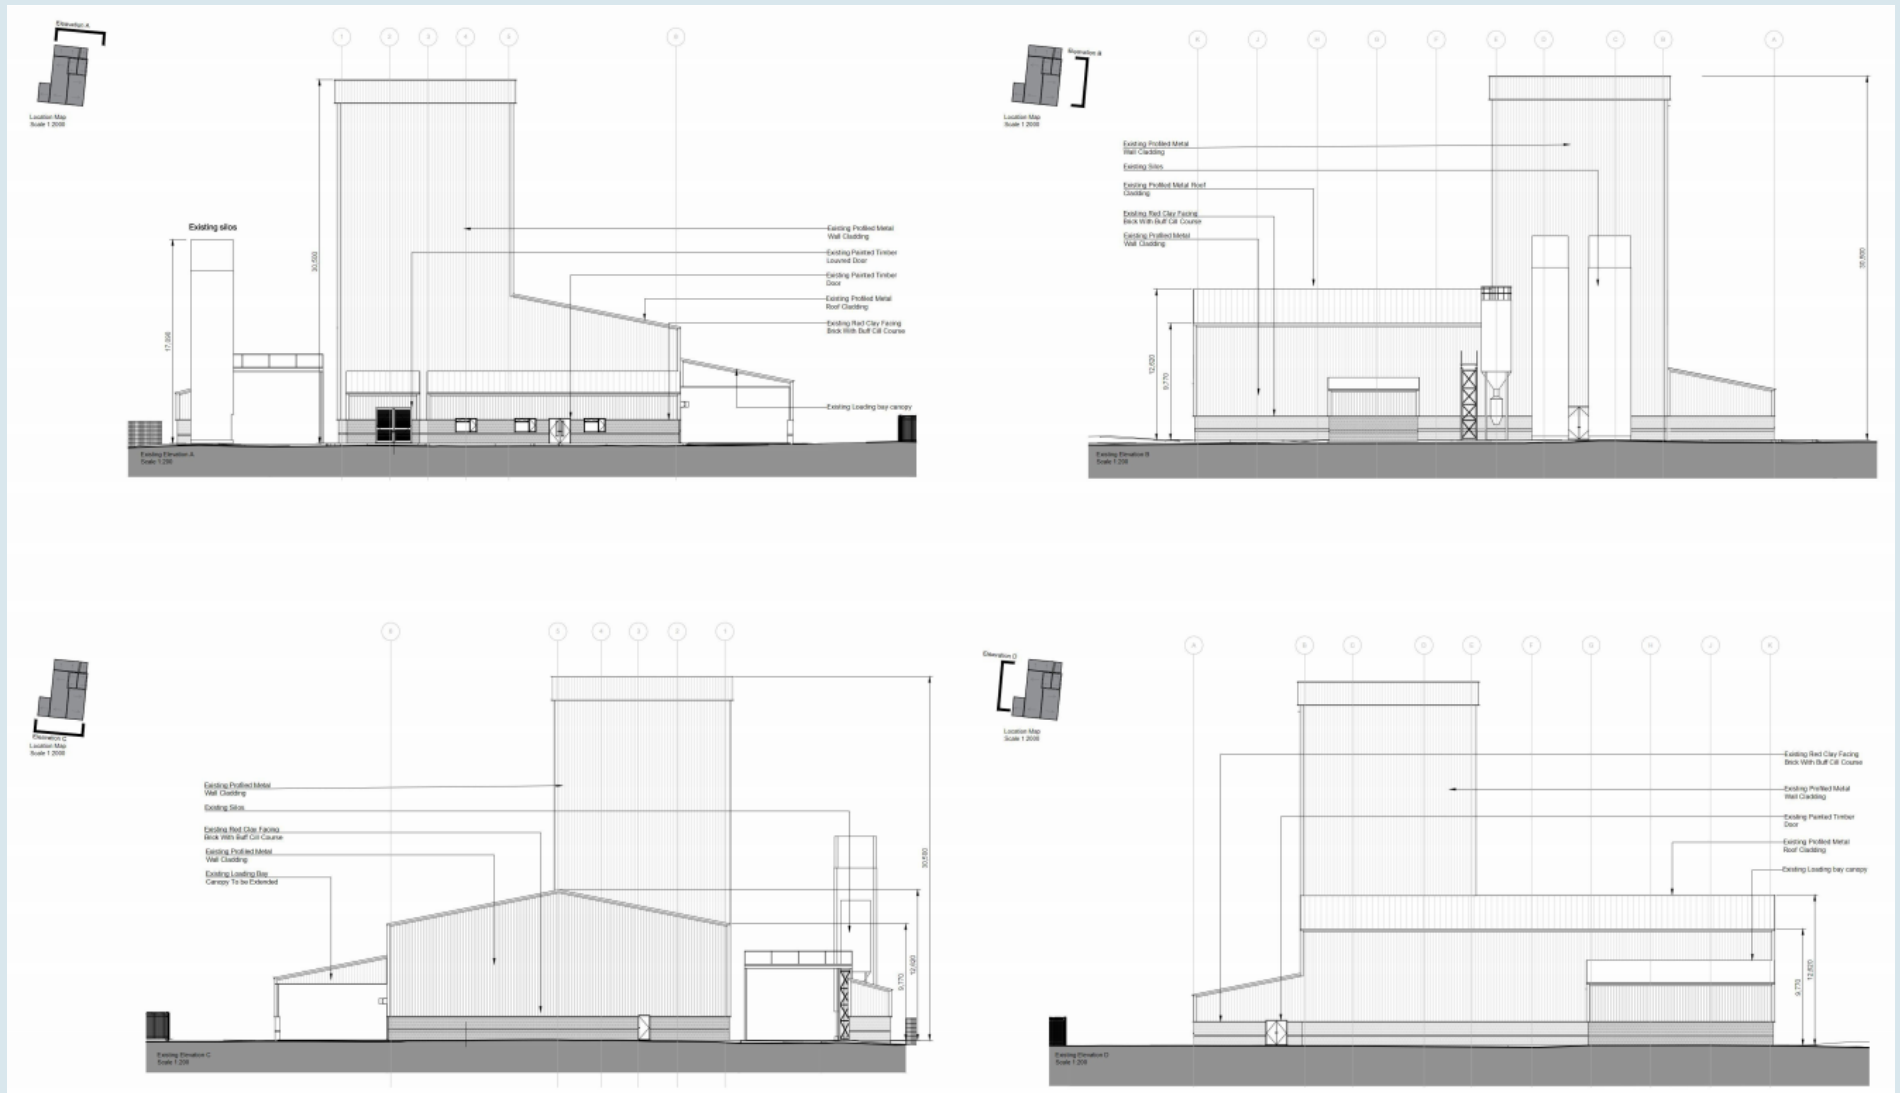







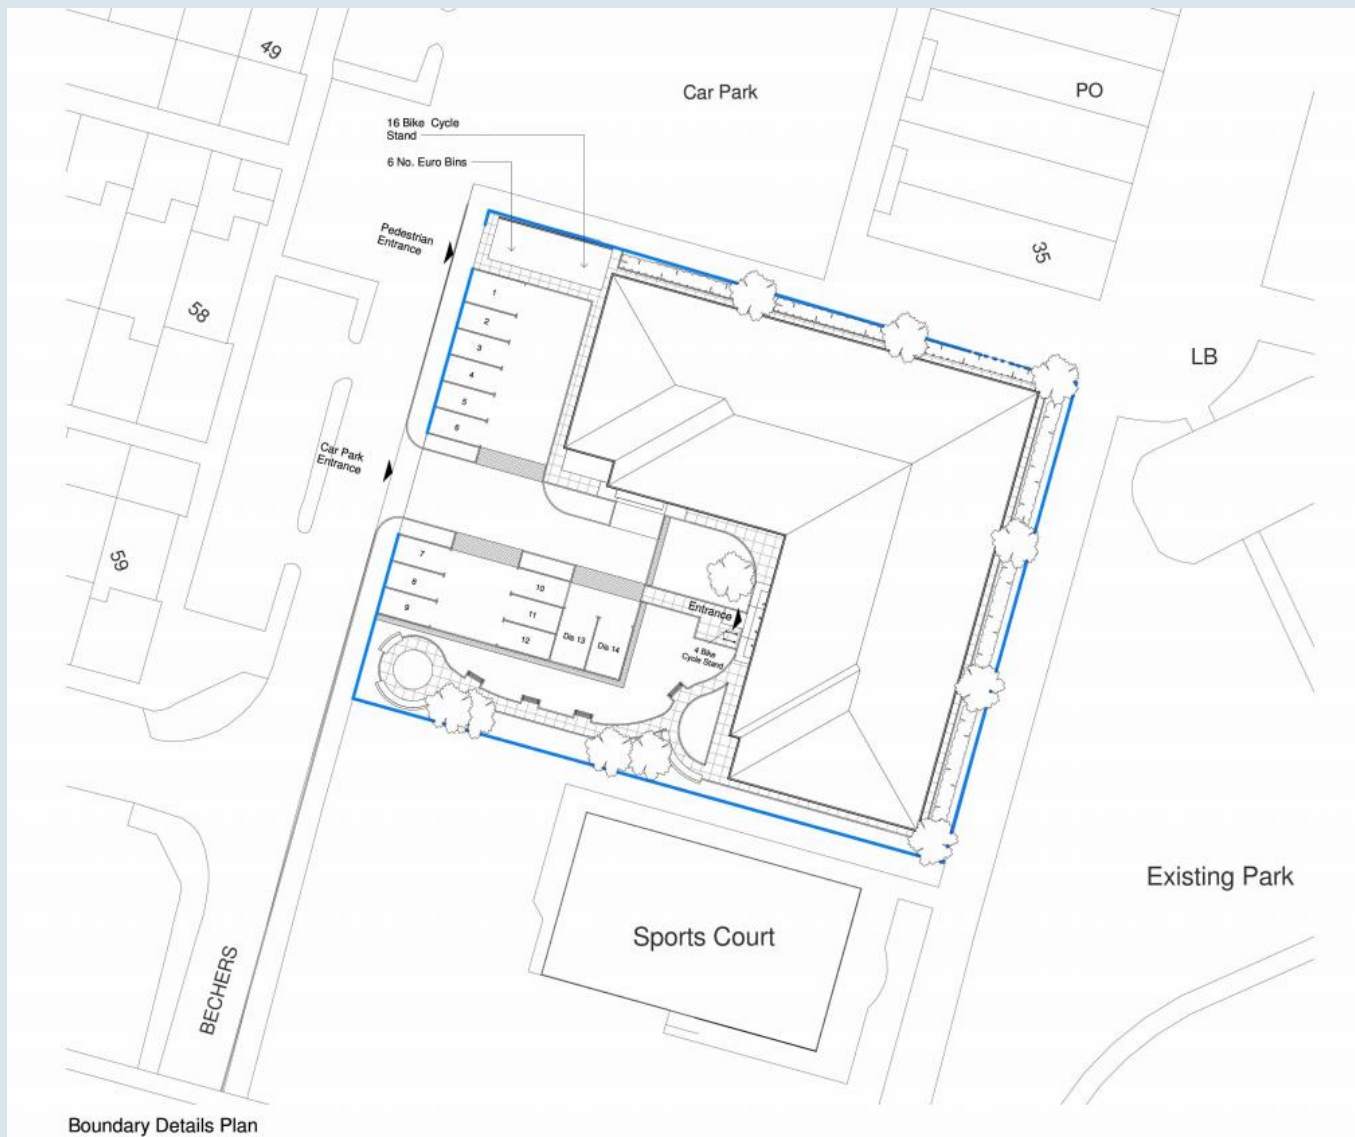







Street Scene 1-1



Street Scene 2-2



Street Scene 3-3



Proposed Site Section A-A



Proposed Site Section B-B



Locator Plan  
1:500





