

APPENDIX 2 – PHOTOGRAPHS AND LOCATION MAP

RUNCORN ROAD, MOORE – 40MPH ZONE



40 / 30 terminal signs approaching from south




Mid-point of 40 zone, looking north



Mid-point of 40 zone, looking south



30 / 40 terminal signs, northern boundary

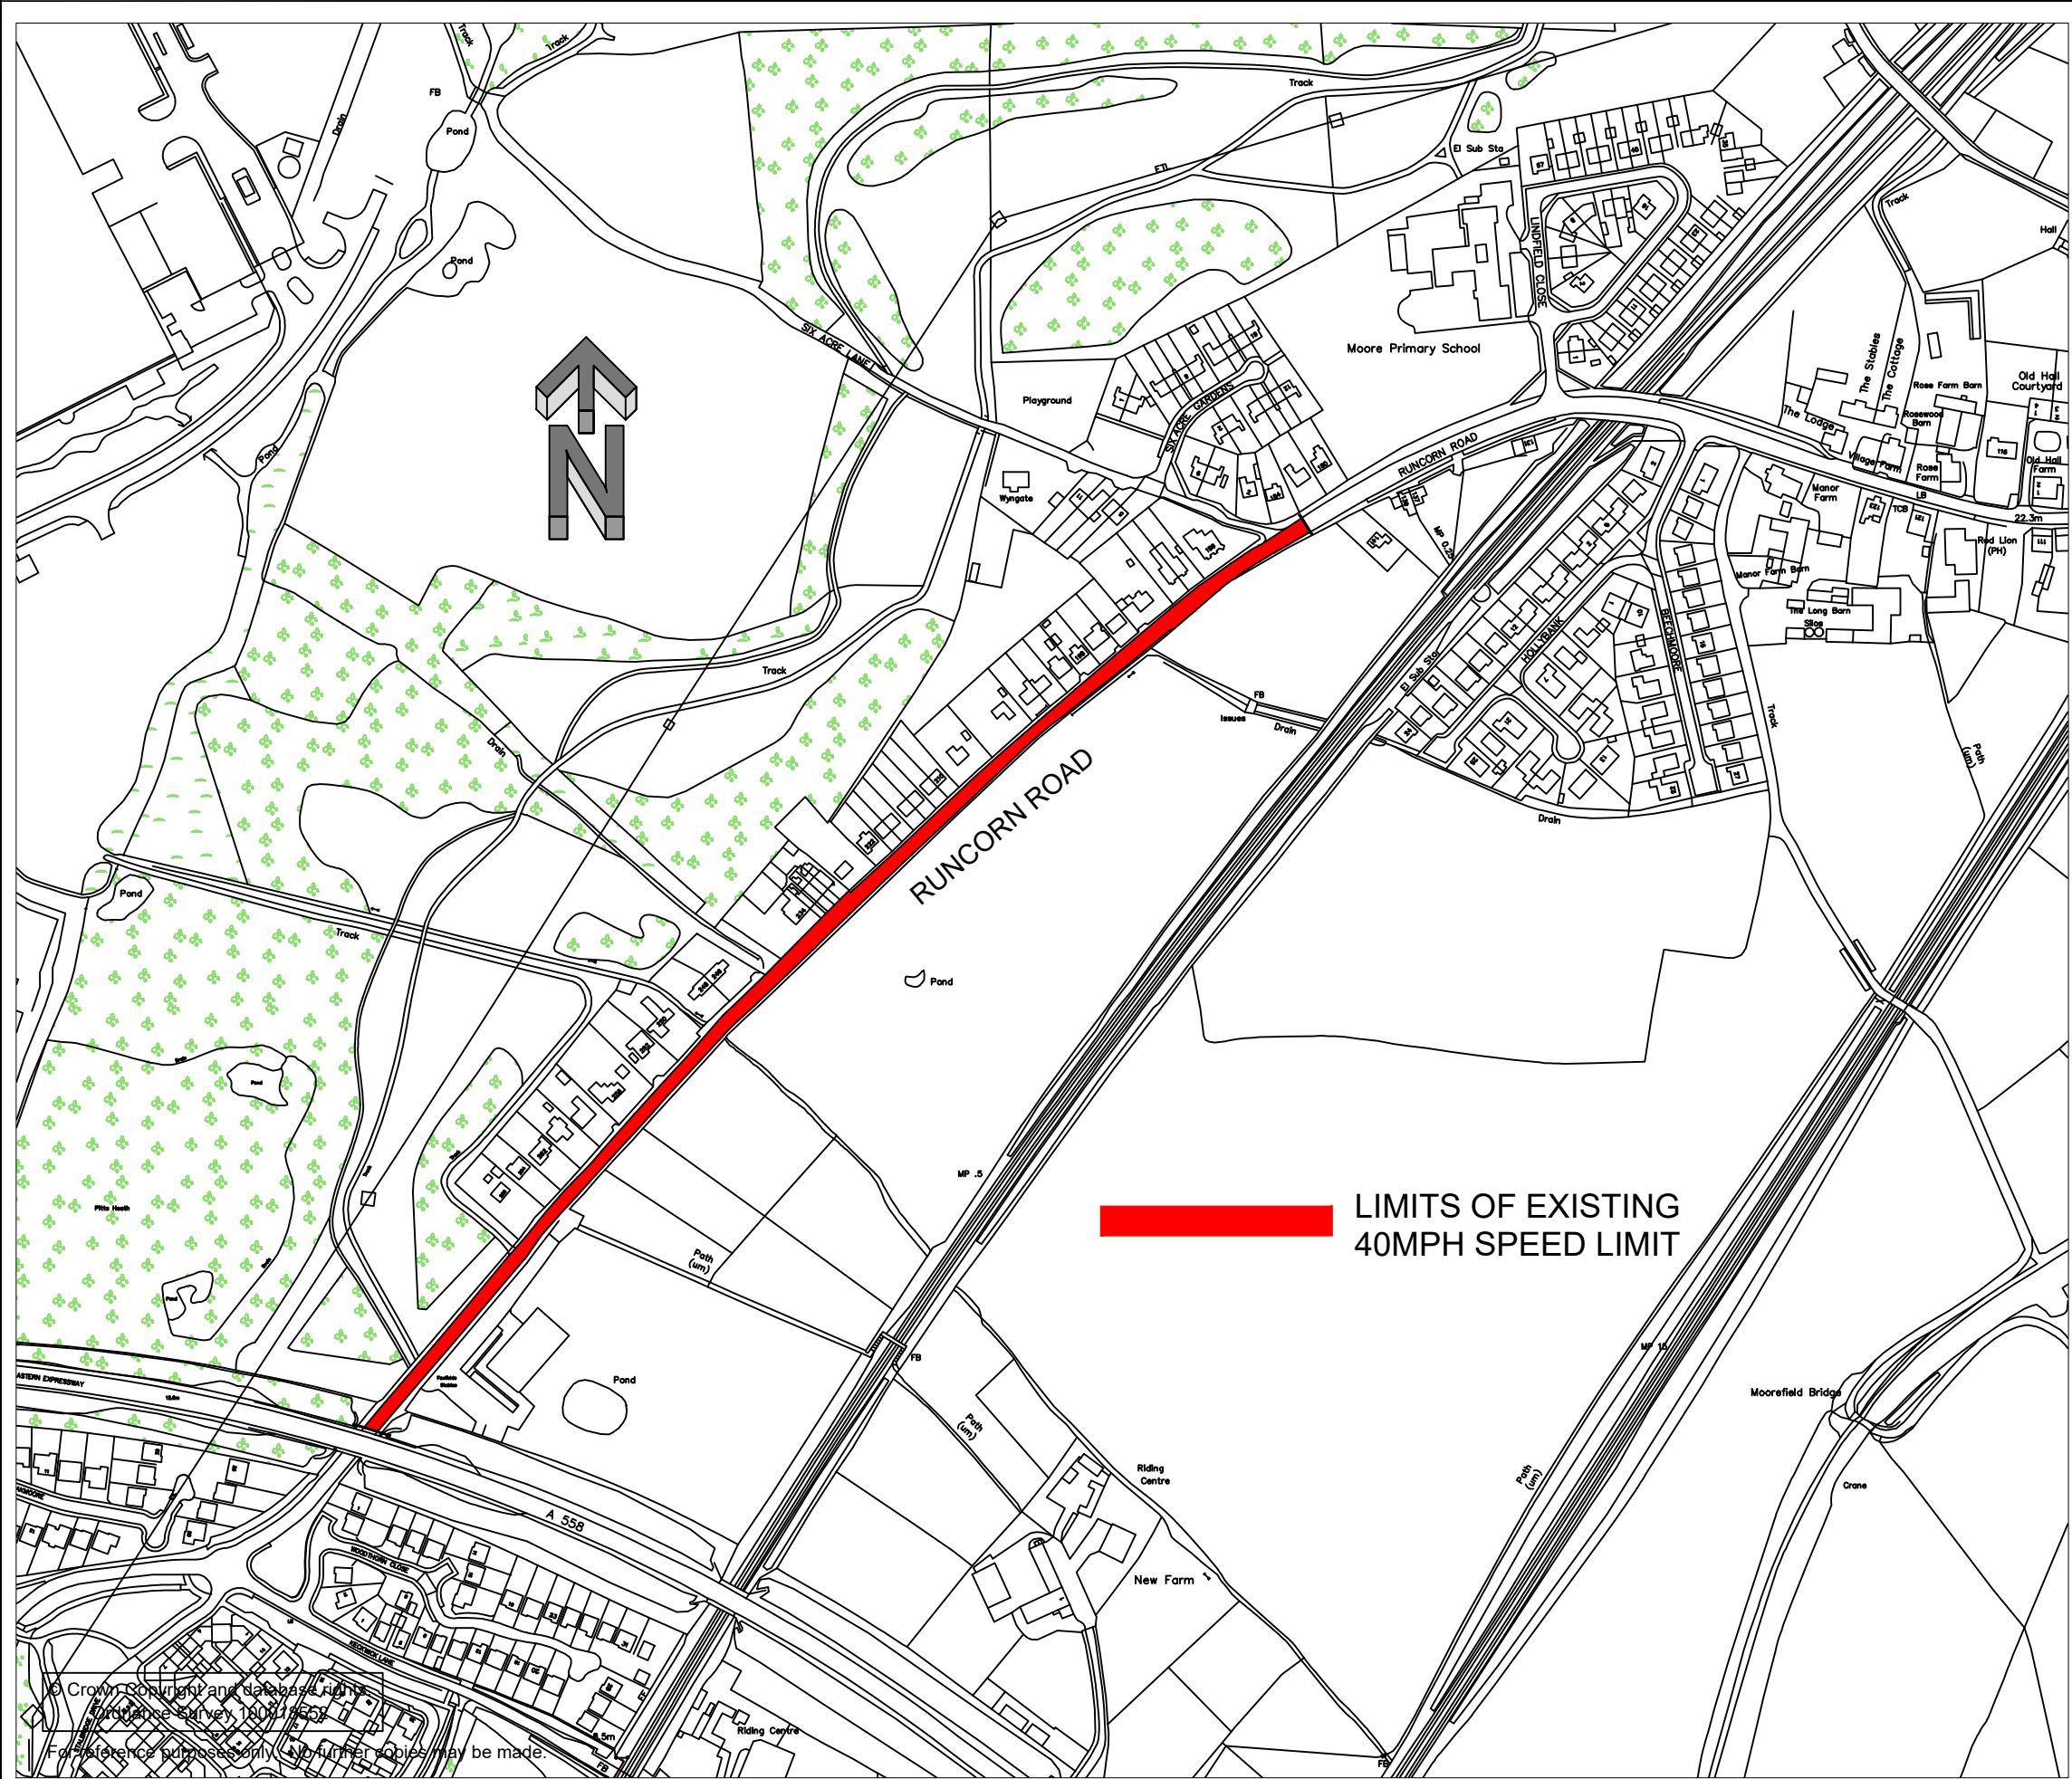

**LIMITS OF EXISTING
40MPH SPEED LIMIT**

Notes:

REVISIONS



**HALTON
BOROUGH COUNCIL**
POLICY, PLANNING
&
TRANSPORTATION DEPARTMENT

T.Gibbs BSc MSc Dip.Surv MRTPI MRICS
Operational Director
Municipal Building, Kingsway
Widnes, WA8 7QF. Tel: 0303 333 4300

**RUNCORN ROAD
MOORE**

**EXISTING 40 MPH SPEED LIMIT
LOCATION PLAN**

Scales: NTS	Date: 08/21
----------------	----------------

Drawn by: IAS	Checked by:
------------------	-------------

Drawing No:	Rev:
-------------	------

© Crown copyright and database right.
Ordnance Survey, 2004. 100019201.
For reference purposes only. No further copies may be made.