


Development Control Committee

1st November 2021







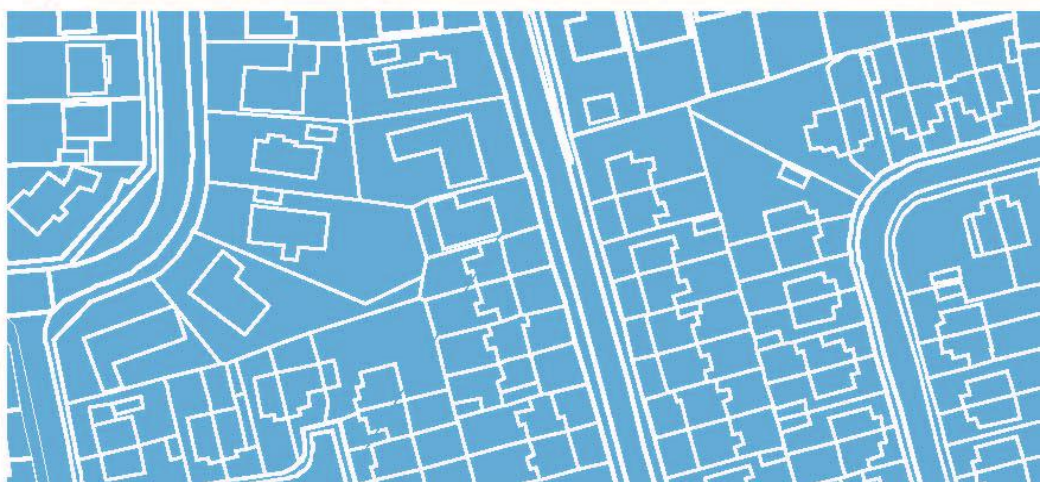

EXISTING SITE LOCATION PLAN
1x500



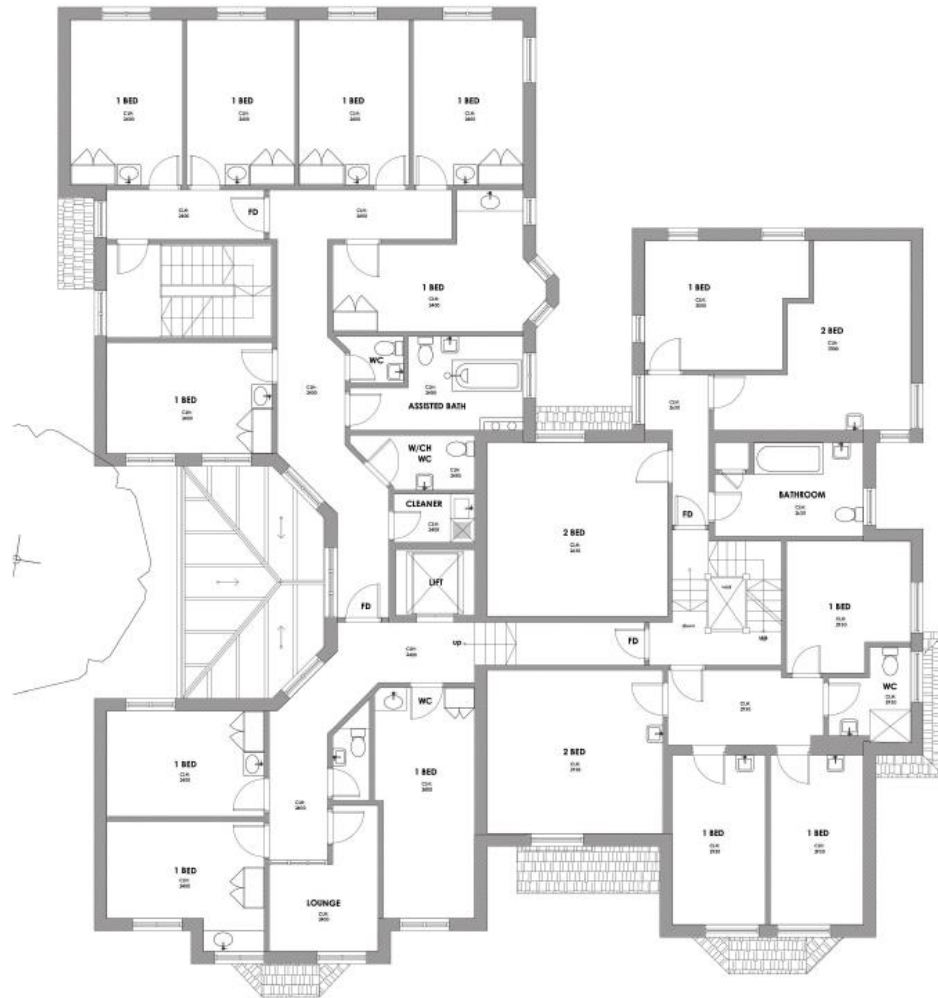


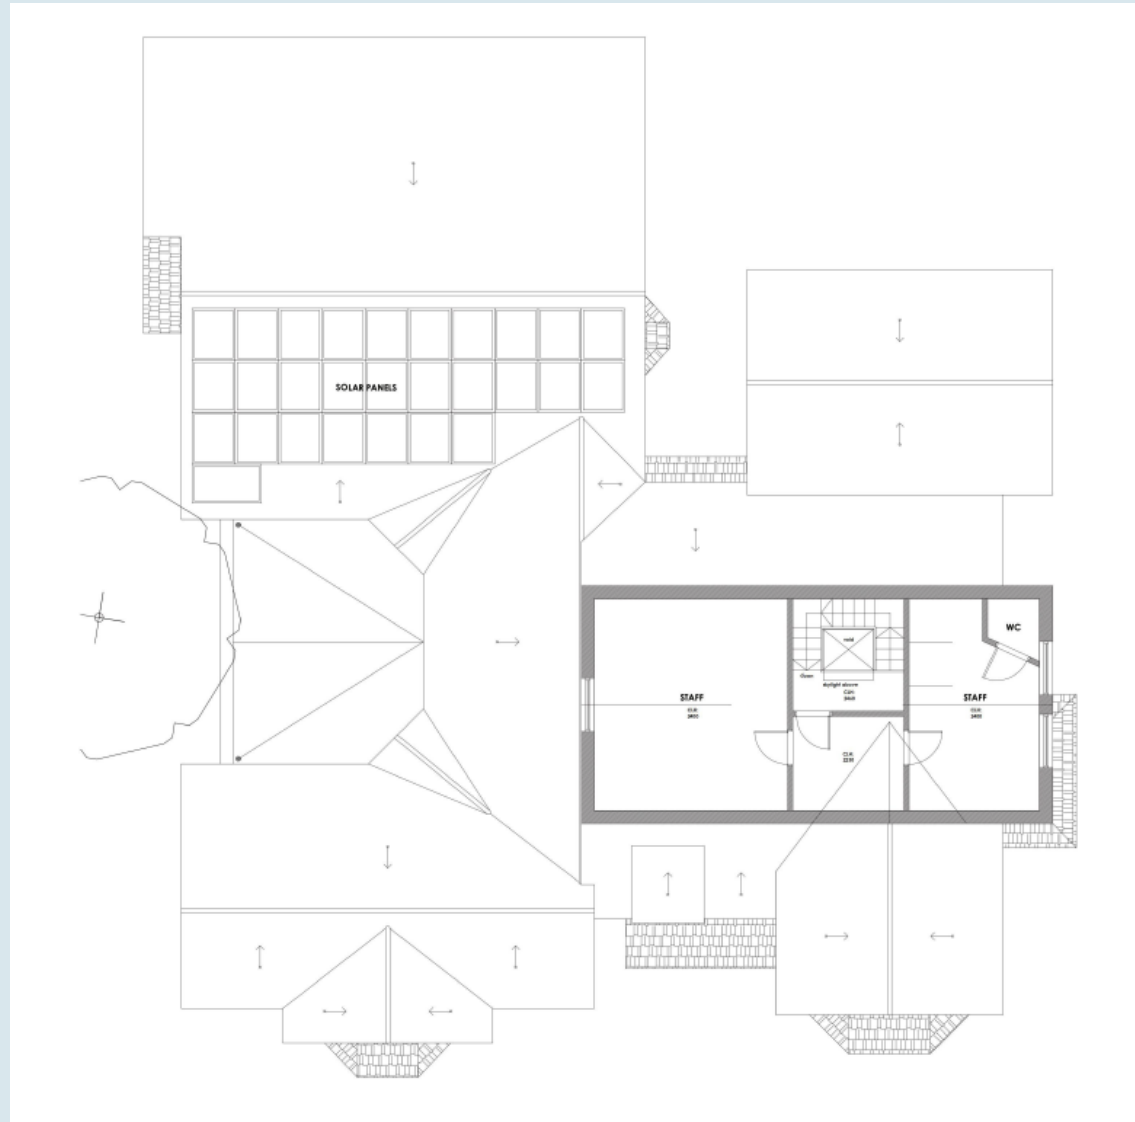








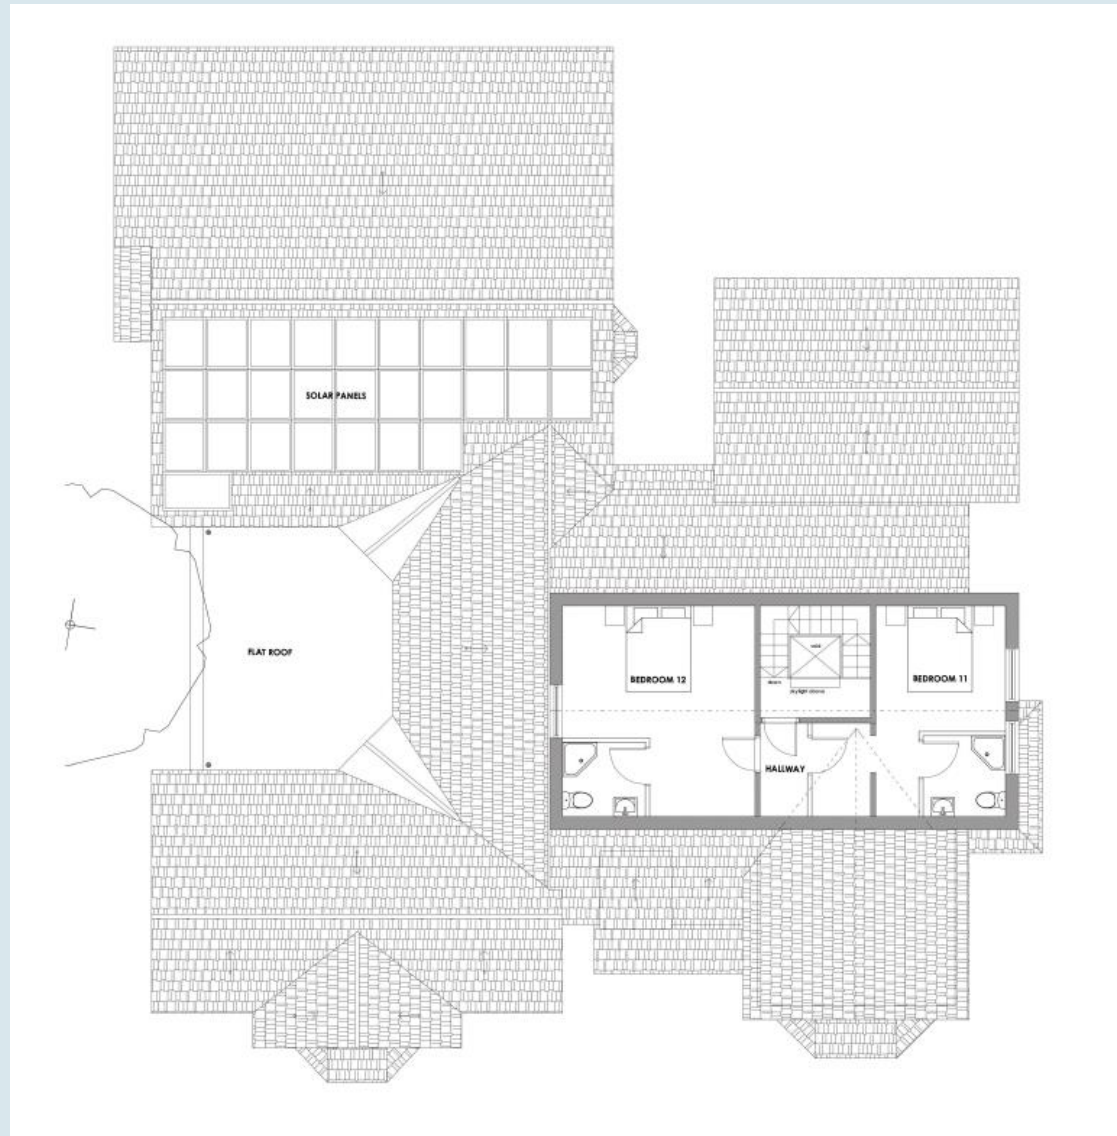






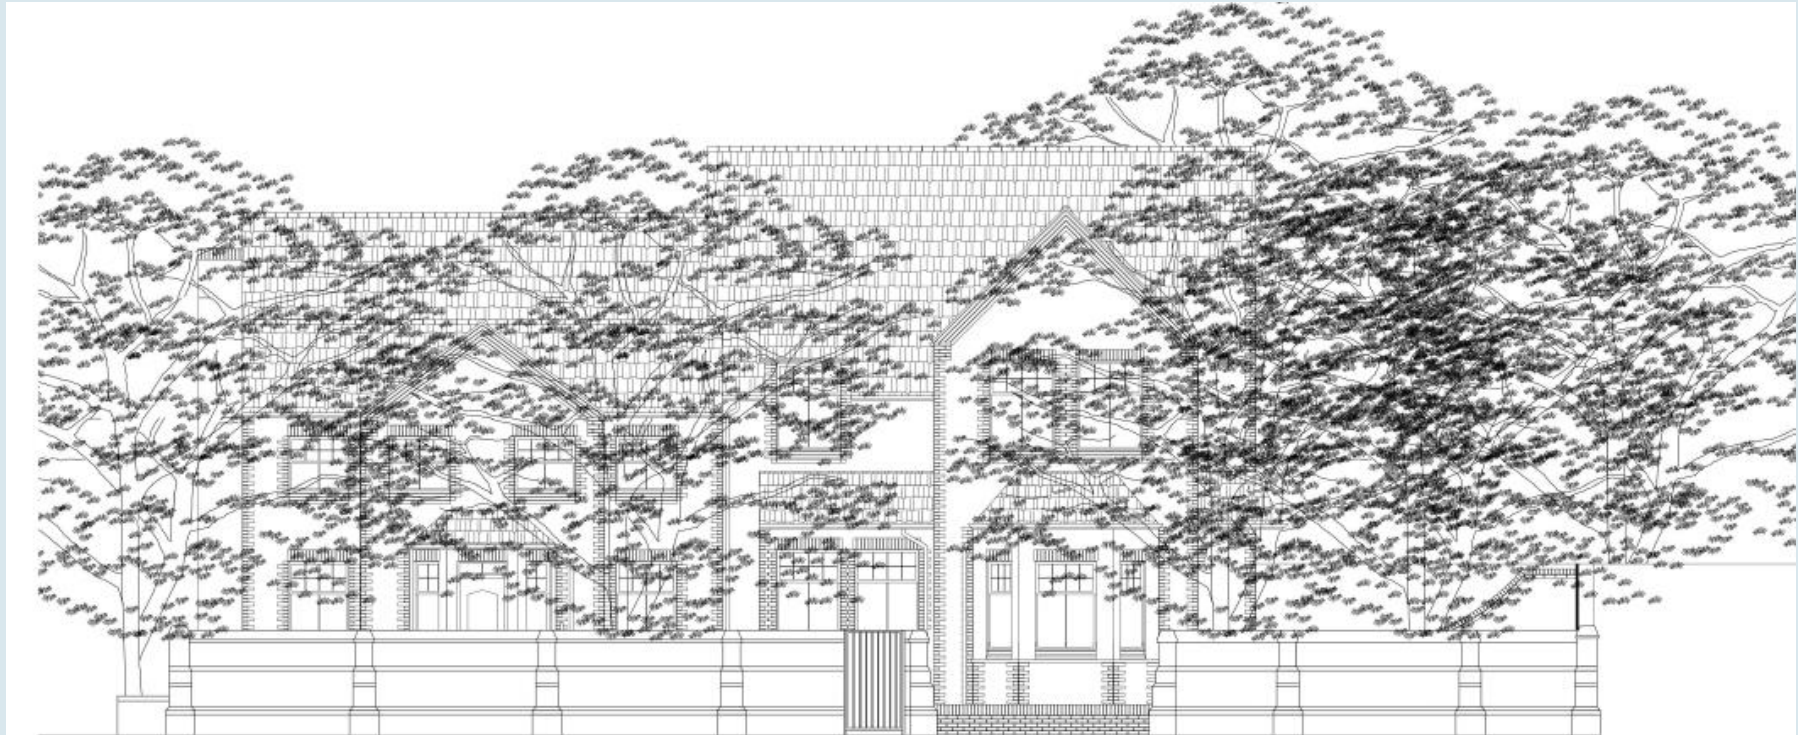






PROPOSED STREETSCENE

31/50




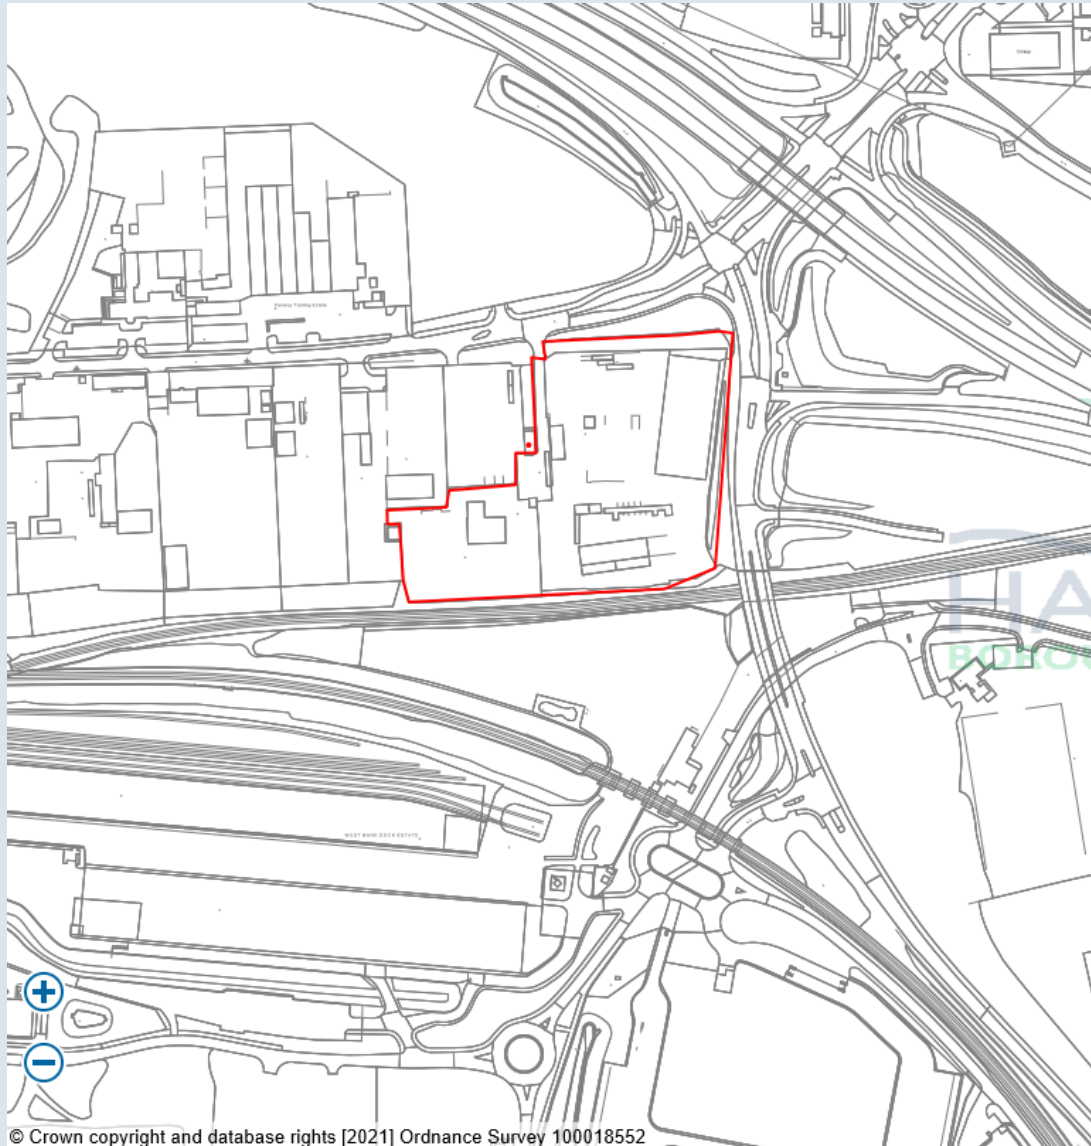

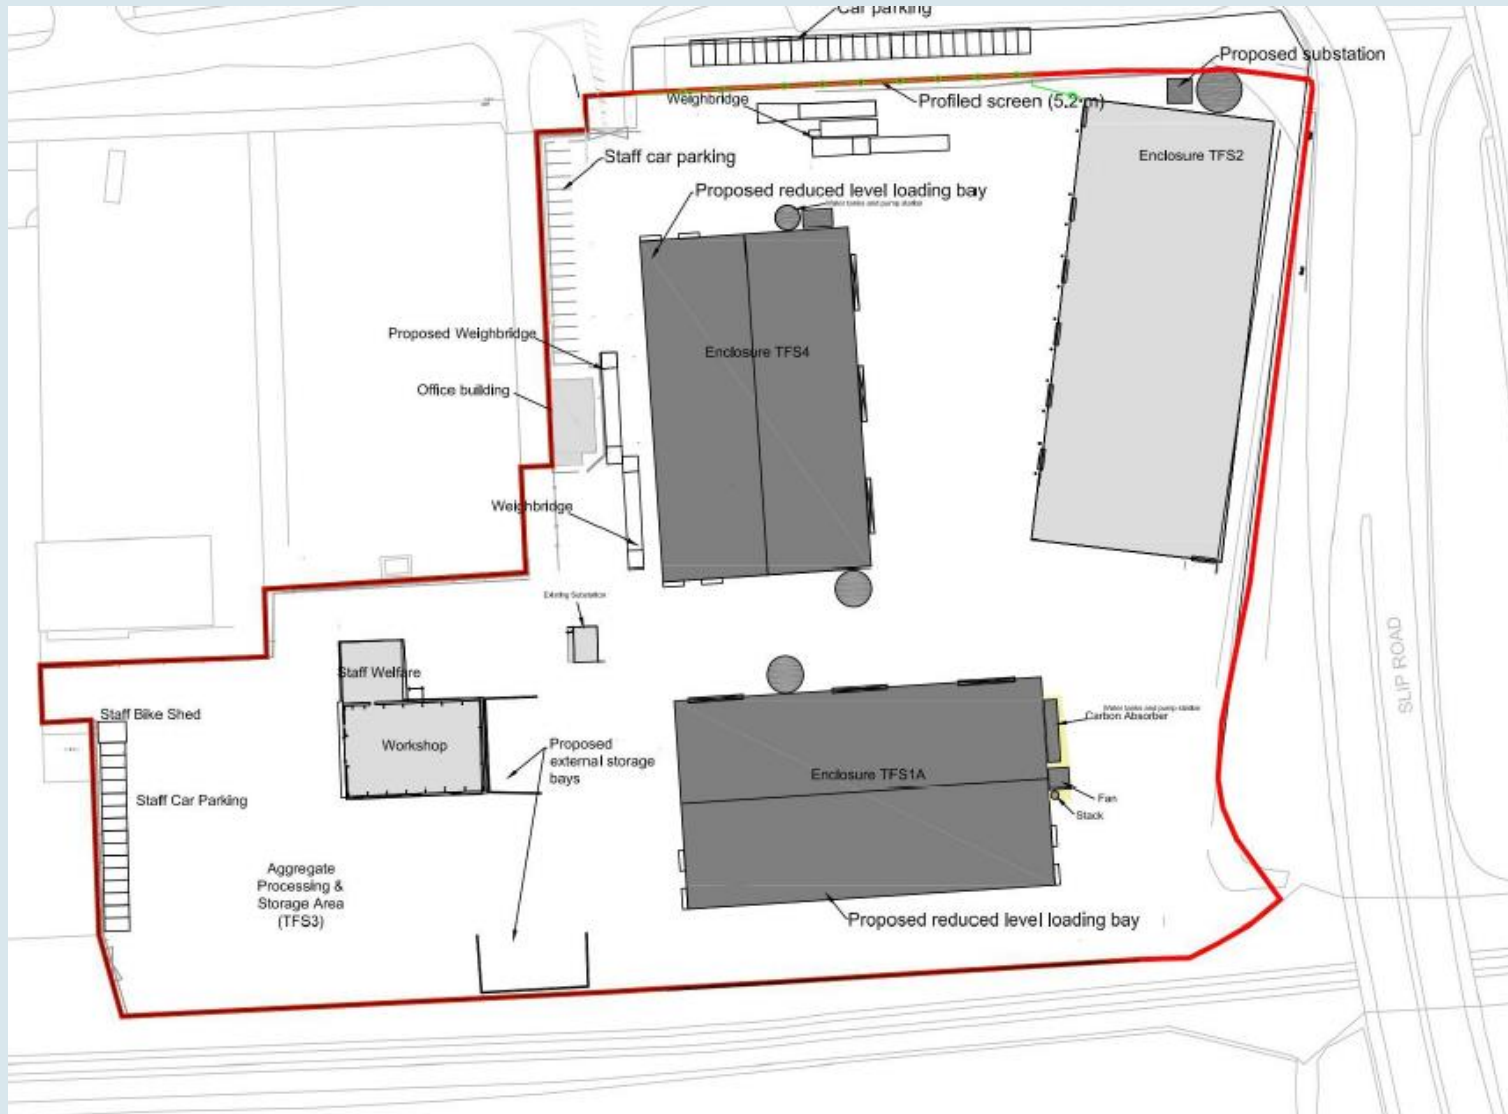


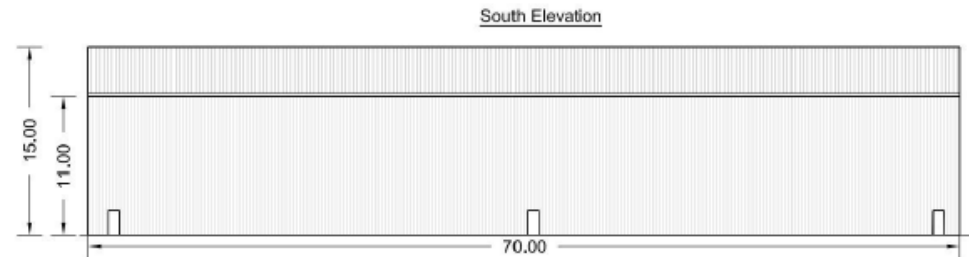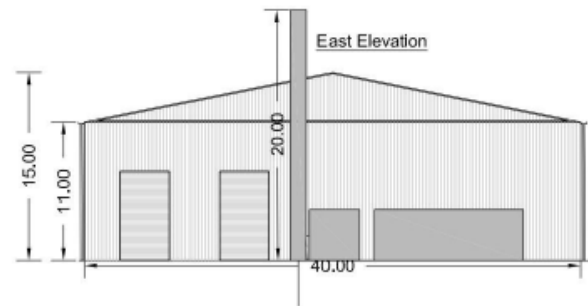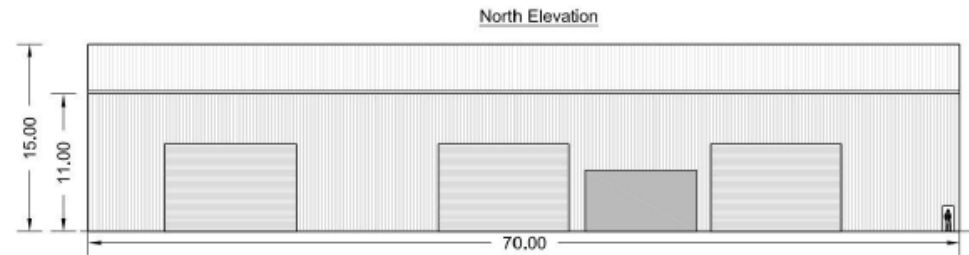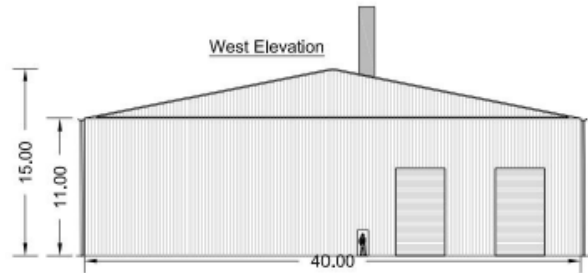


South Elevation

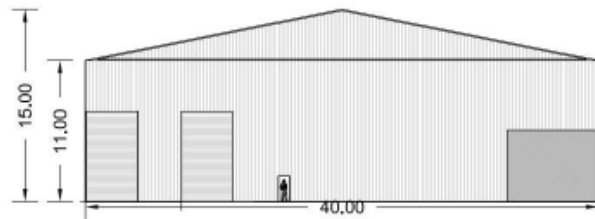


East Elevation

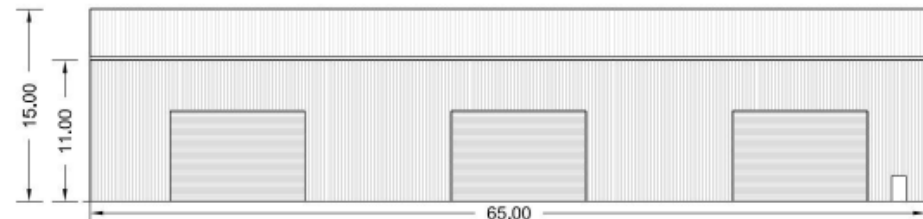



North Elevation

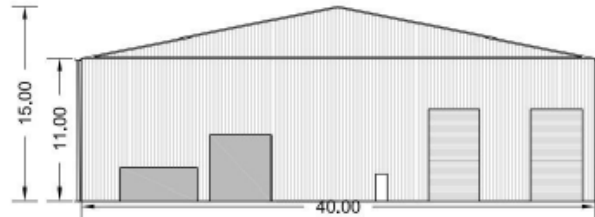



West Elevation

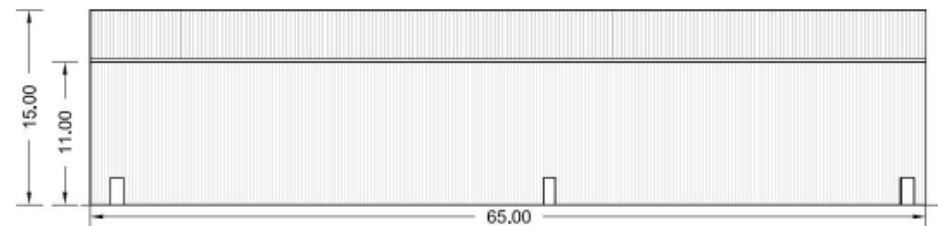

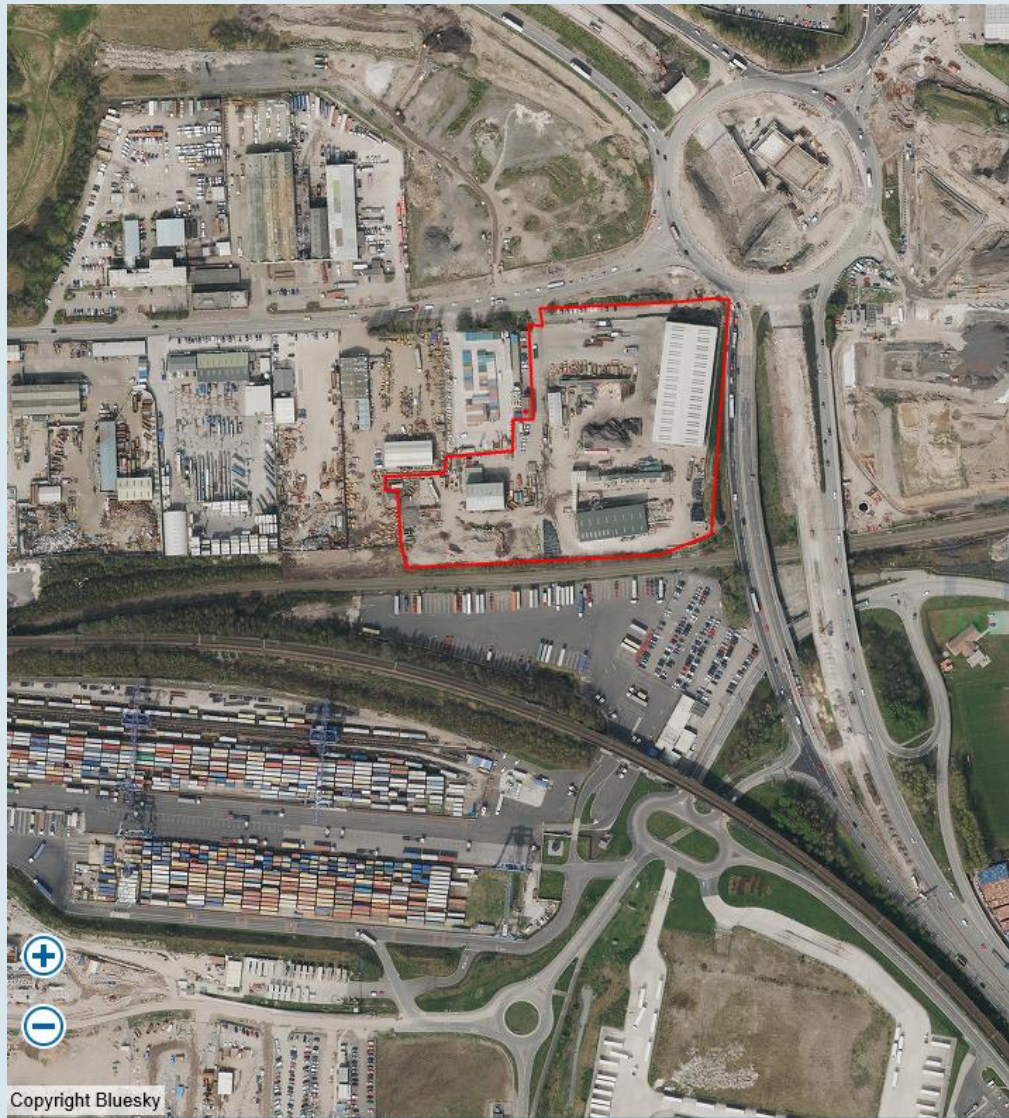

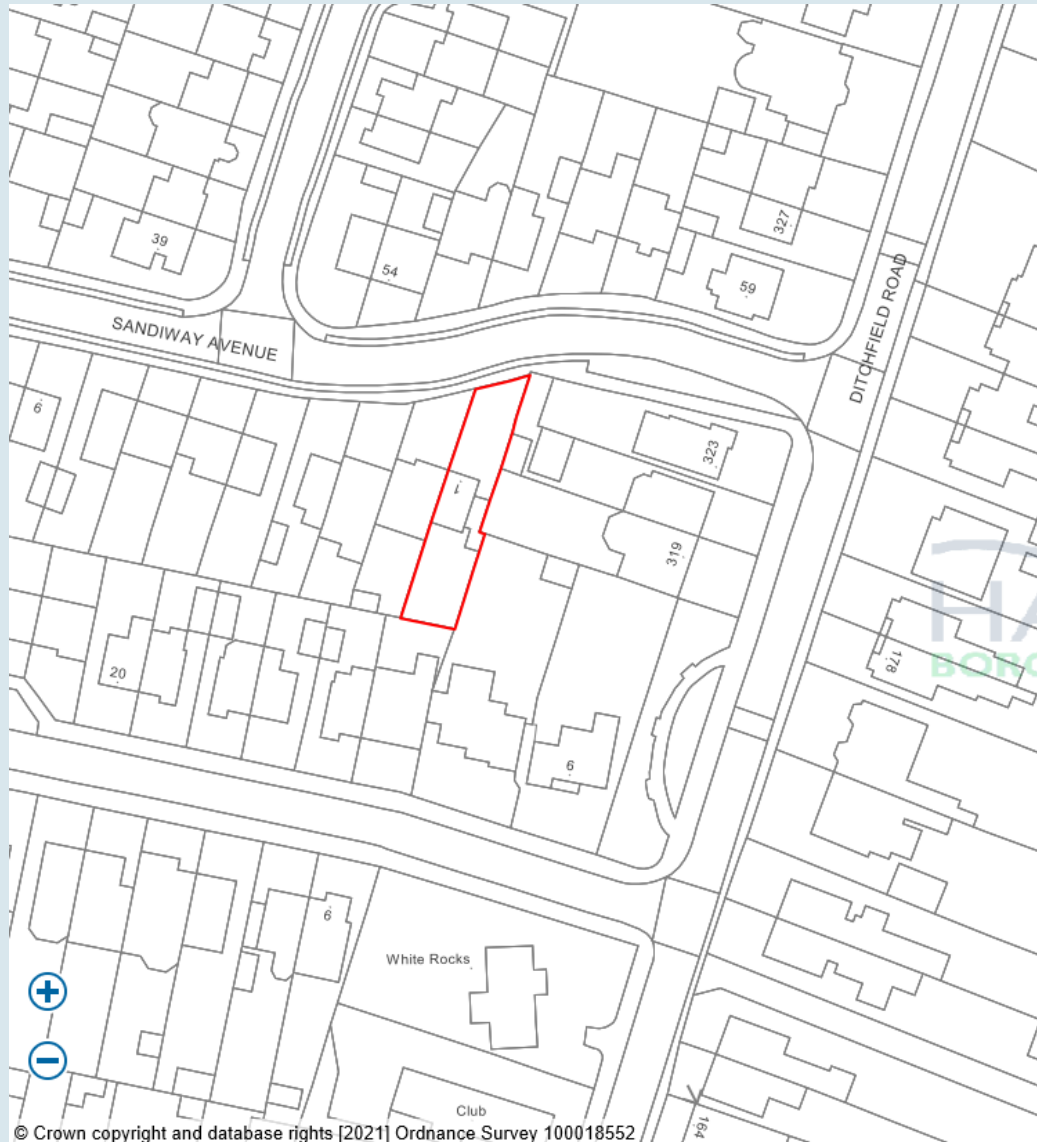

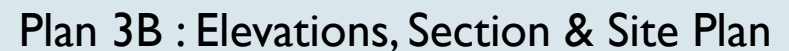

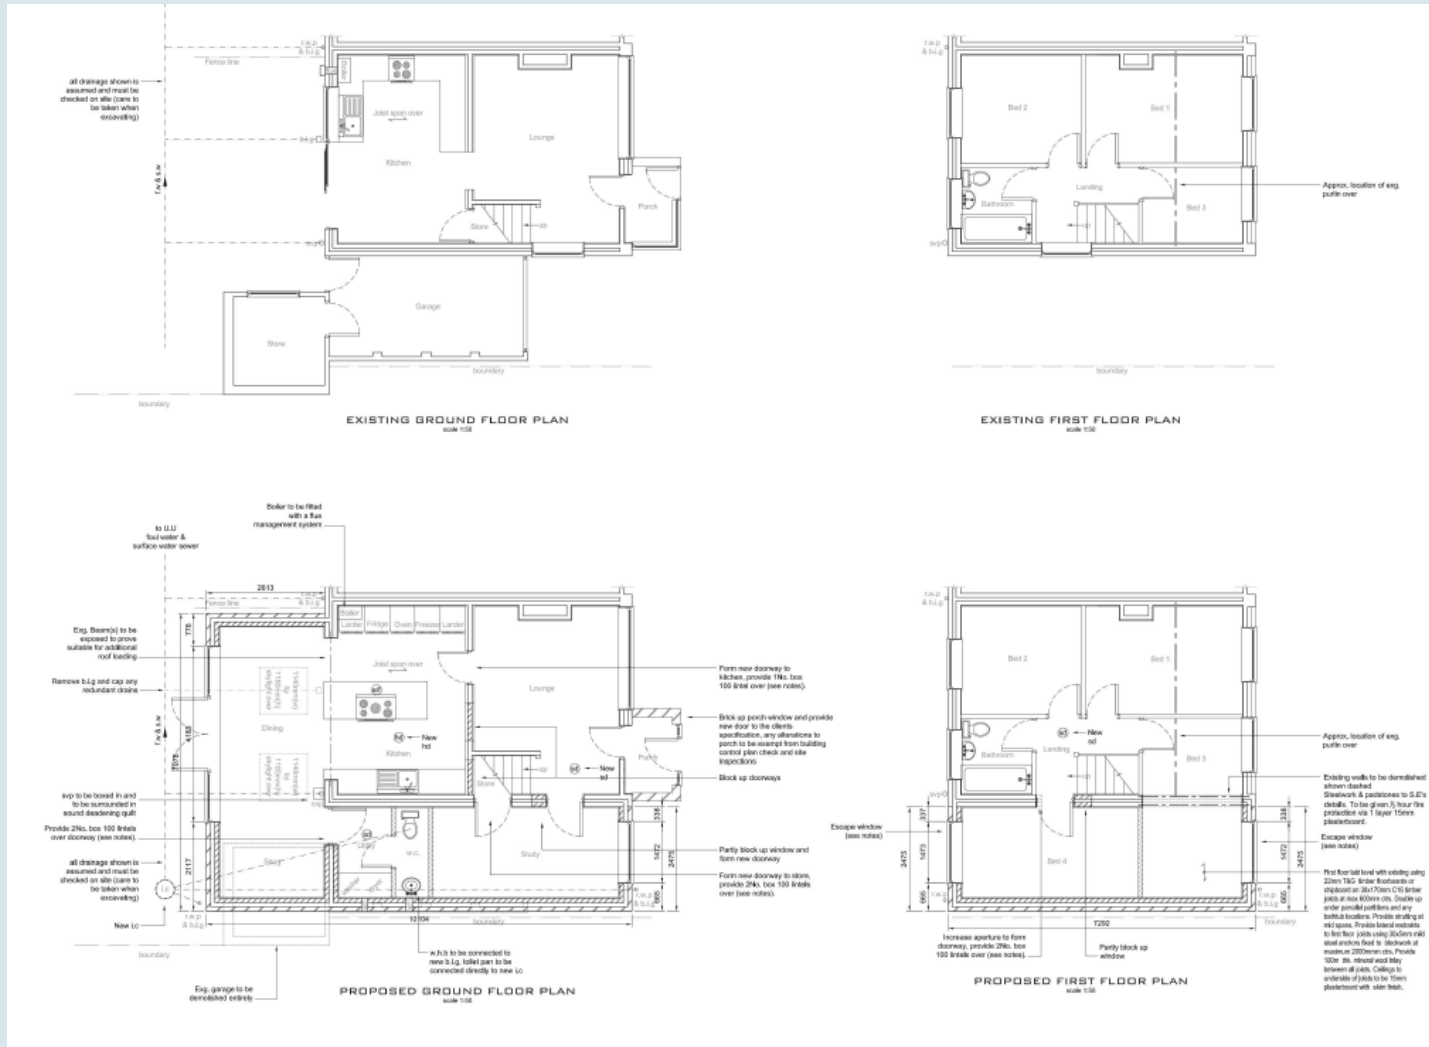



typical example of
a double bin store
Materials : Timber




typical example of
a single bin store
Materials : Timber

double wheelie bin store
1600L x 900W x 1200 H

single wheelie bin store 850L
x 840W x 1200 H



PLAN
scale 1:50

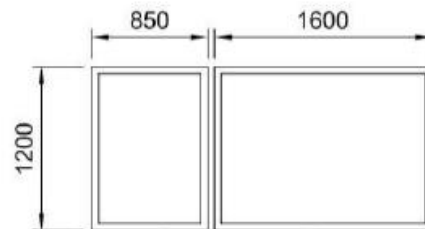

single wheelie bin store 850L
x 840W x 1200 H

double wheelie bin store
1600L x 900W x 1200 H

ELEVATION
scale 1:50

