



# Development Management Committee

## 8<sup>th</sup> August 2022

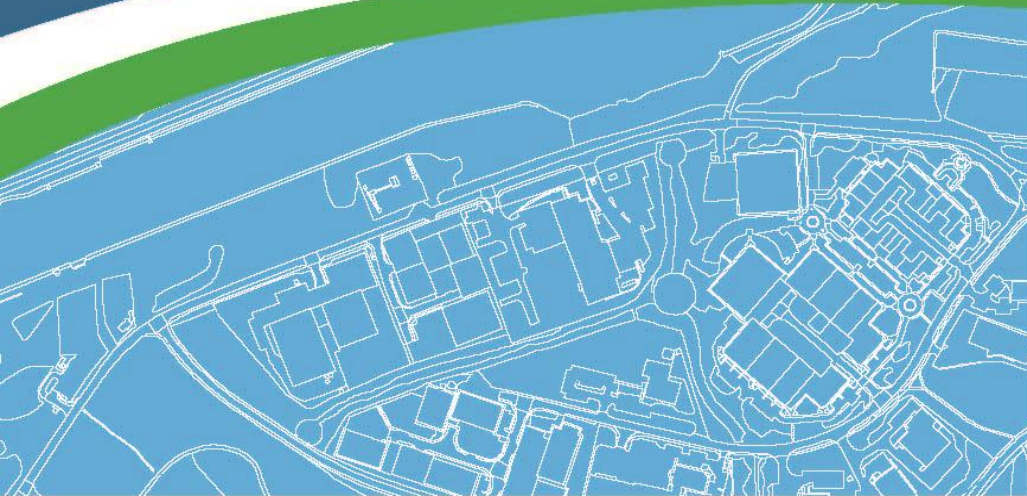


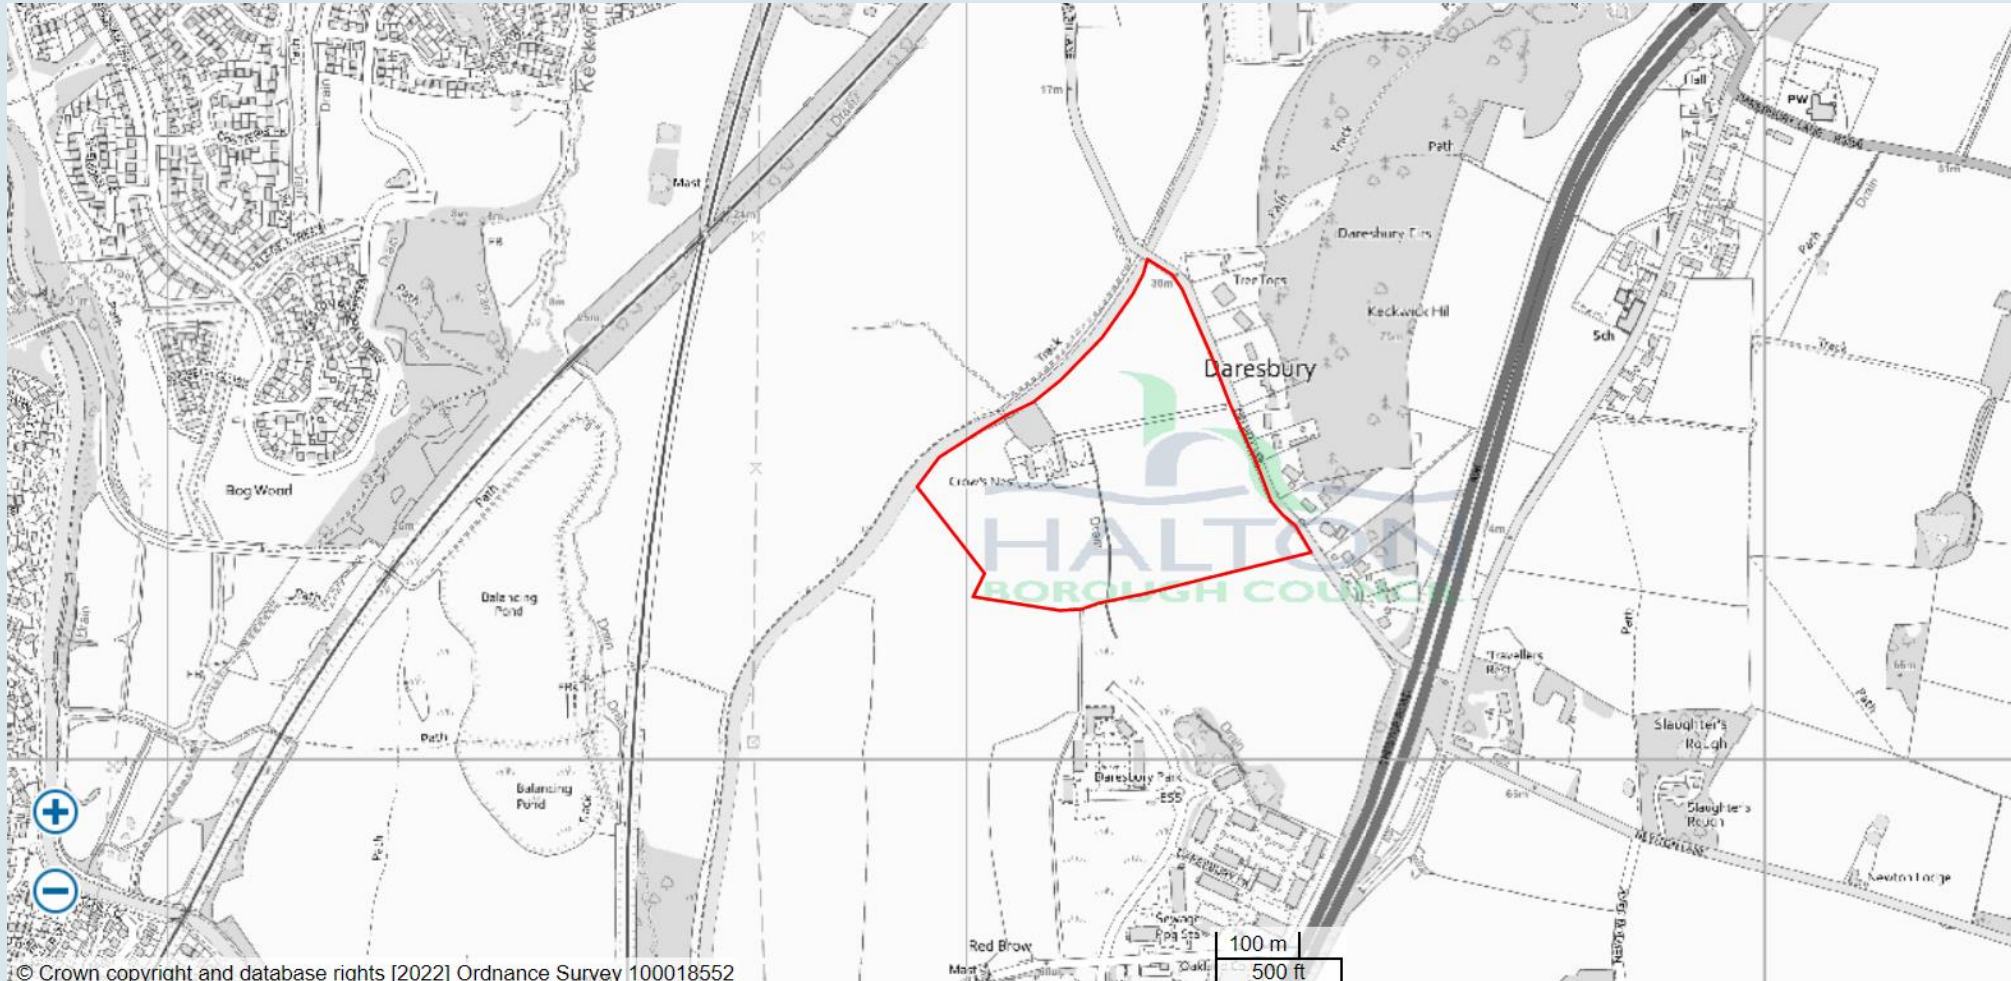







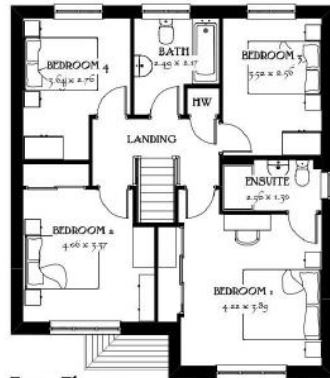


First Floor



Front Elevation



Side Elevation

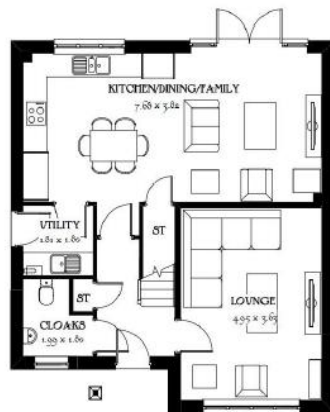

Ground Floor



Rear Elevation



Side Elevation

Scale 1:100 @ A4  
0m 1m 2m 3m 4m 5m

2100319FULEIA


26/04/2021

Cambridge

Heritage Collection  
F Series

1394 ft² 129.53 m²  
Elevation Code: B1  
Date: Mar 2020  
EP\_CAMB\_DM 8

REDROW

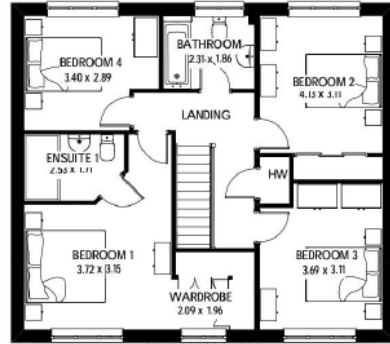


First Floor



Front Elevation




Side Elevation

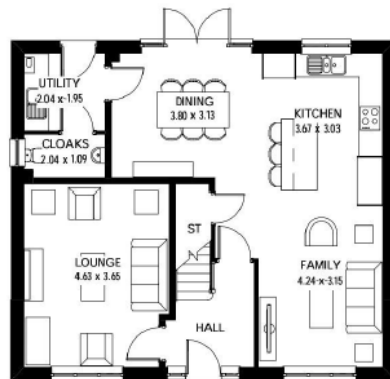

Ground Floor



Rear Elevation

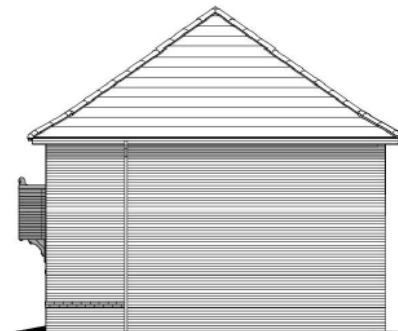

Side Elevation

Scale 1:100 @ A3  
 0m 1m 2m 3m 4m 5m


2100319FULEIA

26/04/2021

**Harrogate**  
 Heritage Collection  
 F Series

1555 ft² 144.47 m²  
 Elevation Code: B1  
 Date: April 2019  
 EF\_HARR\_DM8  
 Rev: B



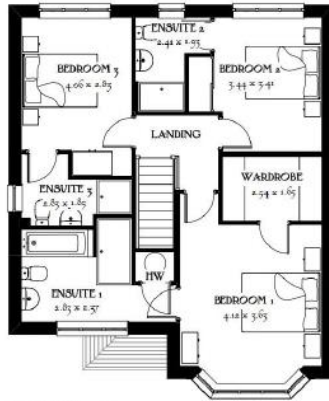


First Floor



Front Elevation




Side Elevation

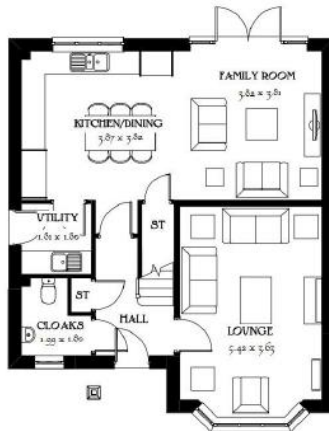

Ground Floor



Rear Elevation

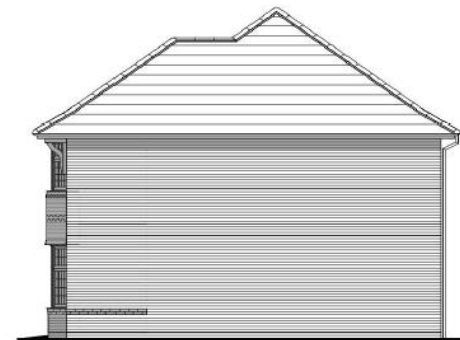

Side Elevation




Scale 1:100 @ A3  
 0m 1m 2m 3m 4m 5m

2100319FULEIA  
 26/04/2021

Leamington  
 Lifestyle  
 Heritage Collection  
 F Series

1417 sq ft 131.63 m<sup>2</sup>  
 Elevation Code: B1  
 Date: July 2019  
 EF\_LEAMQ\_DM.2  
 Rev A

REDROW

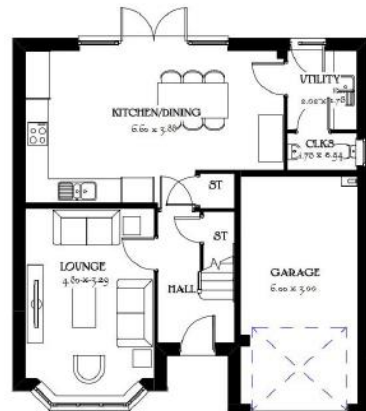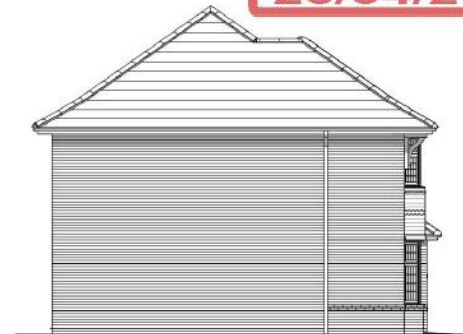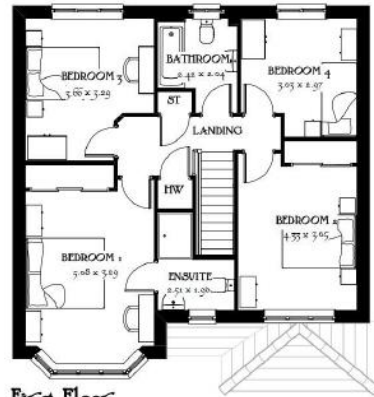

Scale 1:100 @ A3  
0m 1m 2m 3m 4m 5m



Oxford

Heritage Collection  
F Series

1318 ft<sup>2</sup> 122.44 m<sup>2</sup>  
Elevation Code: B1  
Date: June 2020  
EF\_OXF0\_DM4

REDROW


2100319FULEIA

26/04/2021



2100319FULEIA

26/04/2021

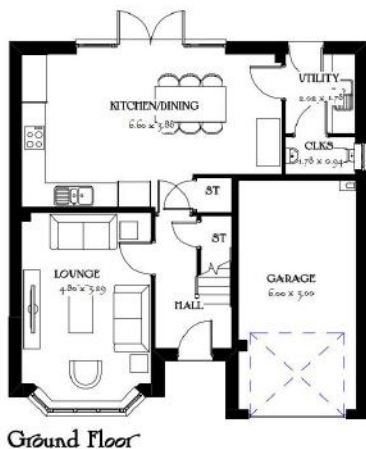

Scale 1:100 @ A3  
0m 1m 2m 3m 4m 5m




**Oxford Lifestyle**

Heritage Collection  
F Series

1318 R² 122.44 m²  
Elevation Code: B1  
Date: Feb 2020  
EF\_OXF00\_DM.4

**REDROW**



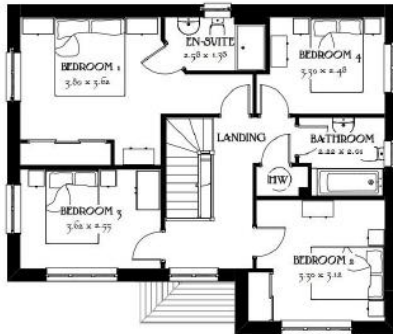

First Floor



Ground Floor

Scale 1:100 @\_A3  
0m 1m 2m 3m 4m 5m



Front Elevation



Side Elevation



Rear Elevation



Side Elevation

2100319FULEIA

26/04/2021

**Shafterbury**


Heritage Collection  
F Series

1427 ft² 132.55 m²  
Elevation Code: B1  
Date: Feb 2020  
EP\_SHAP\_CM.8


**REDROW**






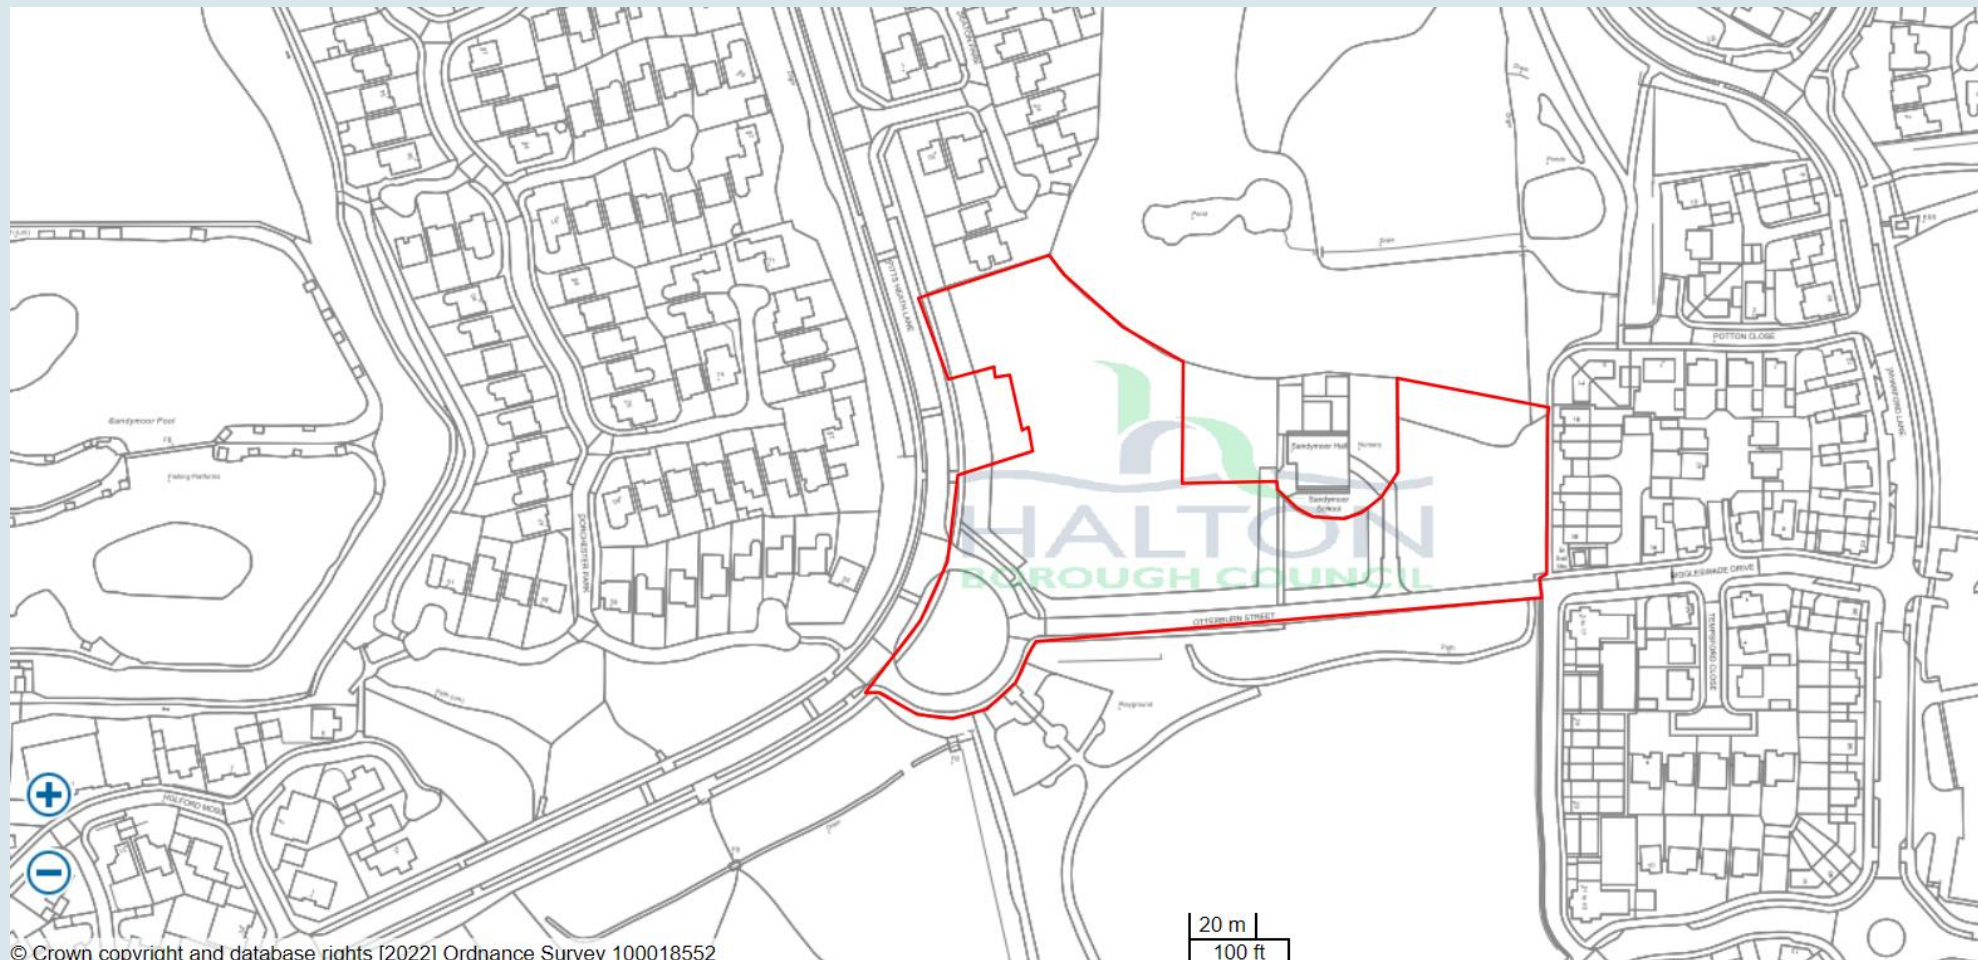



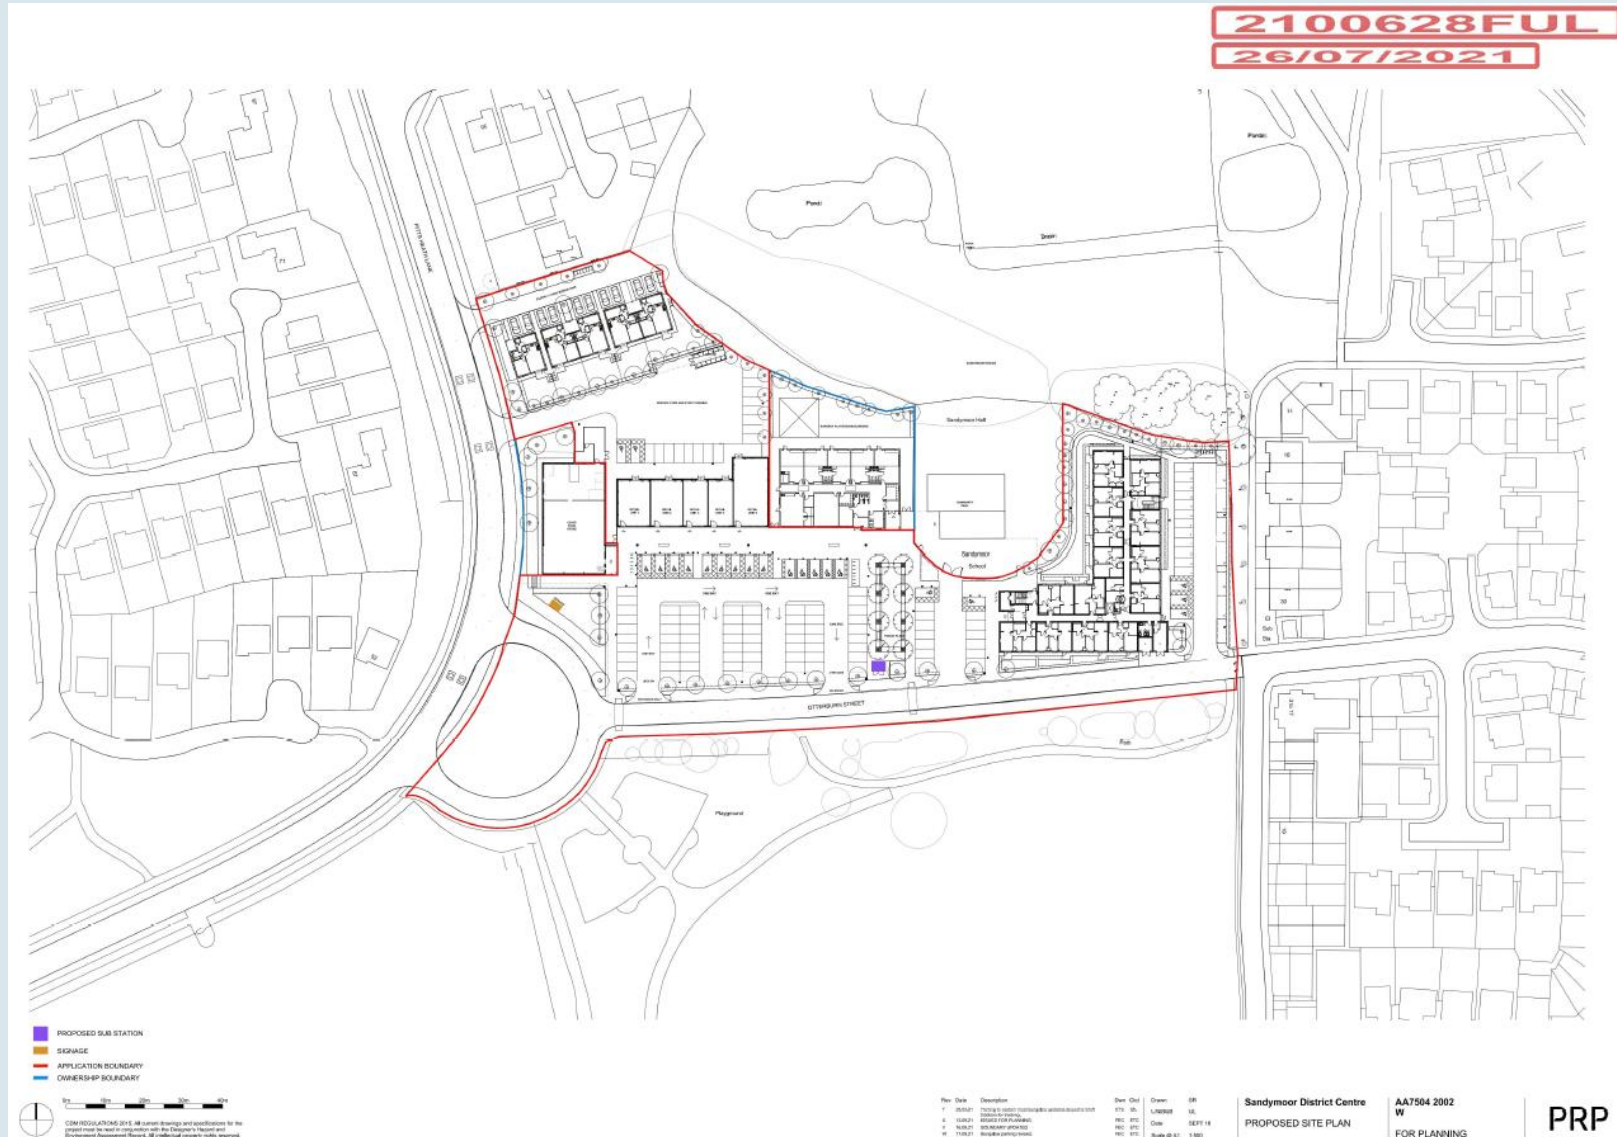

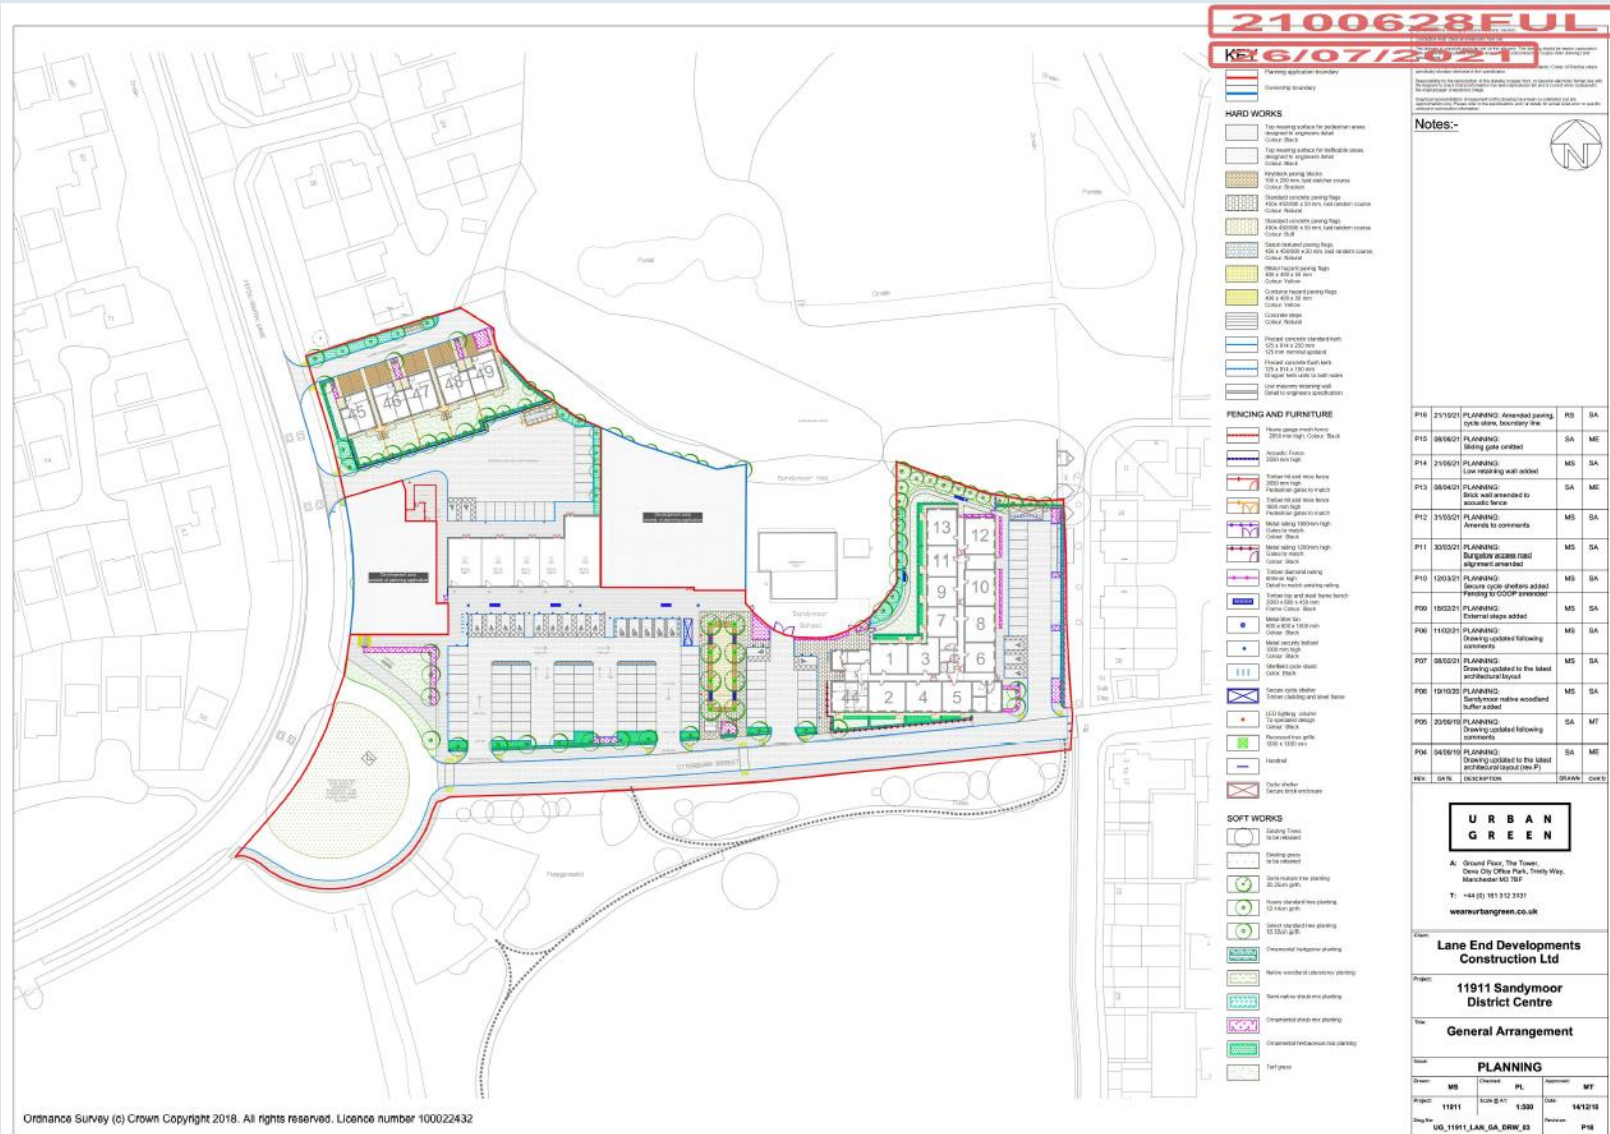

Ordnance Survey (c) Crown Copyright 2018. All rights reserved. Licence number 100022432



**Elevation 1**




**Elevation 2**





Elevation 3

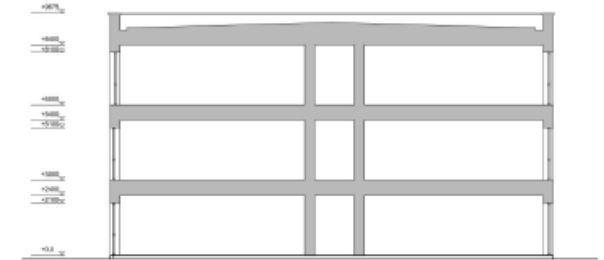

Section AA



Elevation 4

- MATERIALS KEY:**
- 1. FACING BRICKWORK - TYPE TBC
  - 2. FACING BRICKWORK WITH TUNED MORTAR JOINT
  - 3. UPVC WINDOWS - COLOUR TBC
  - 4. UPVC DOORS - TYPE TBC
  - 5. COMPOSITE DOOR - TYPE TBC
  - 6. METAL RAILINGS TO BALCONY
  - 7. RENDOS - TYPE TBC
  - 8. SEWAGE ZONE
  - 9. STEEL DOOR - COLOUR TBC
  - 10. -
  - 11. ADW
  - 12. CONTRASTING FACING BRICK - COLOUR TBC



Application Number: 21/00628/FUL

Plan 2F : Ground Floor Plan





Application Number: 21/00628/FUL

Plan 2G : First Floor Plan







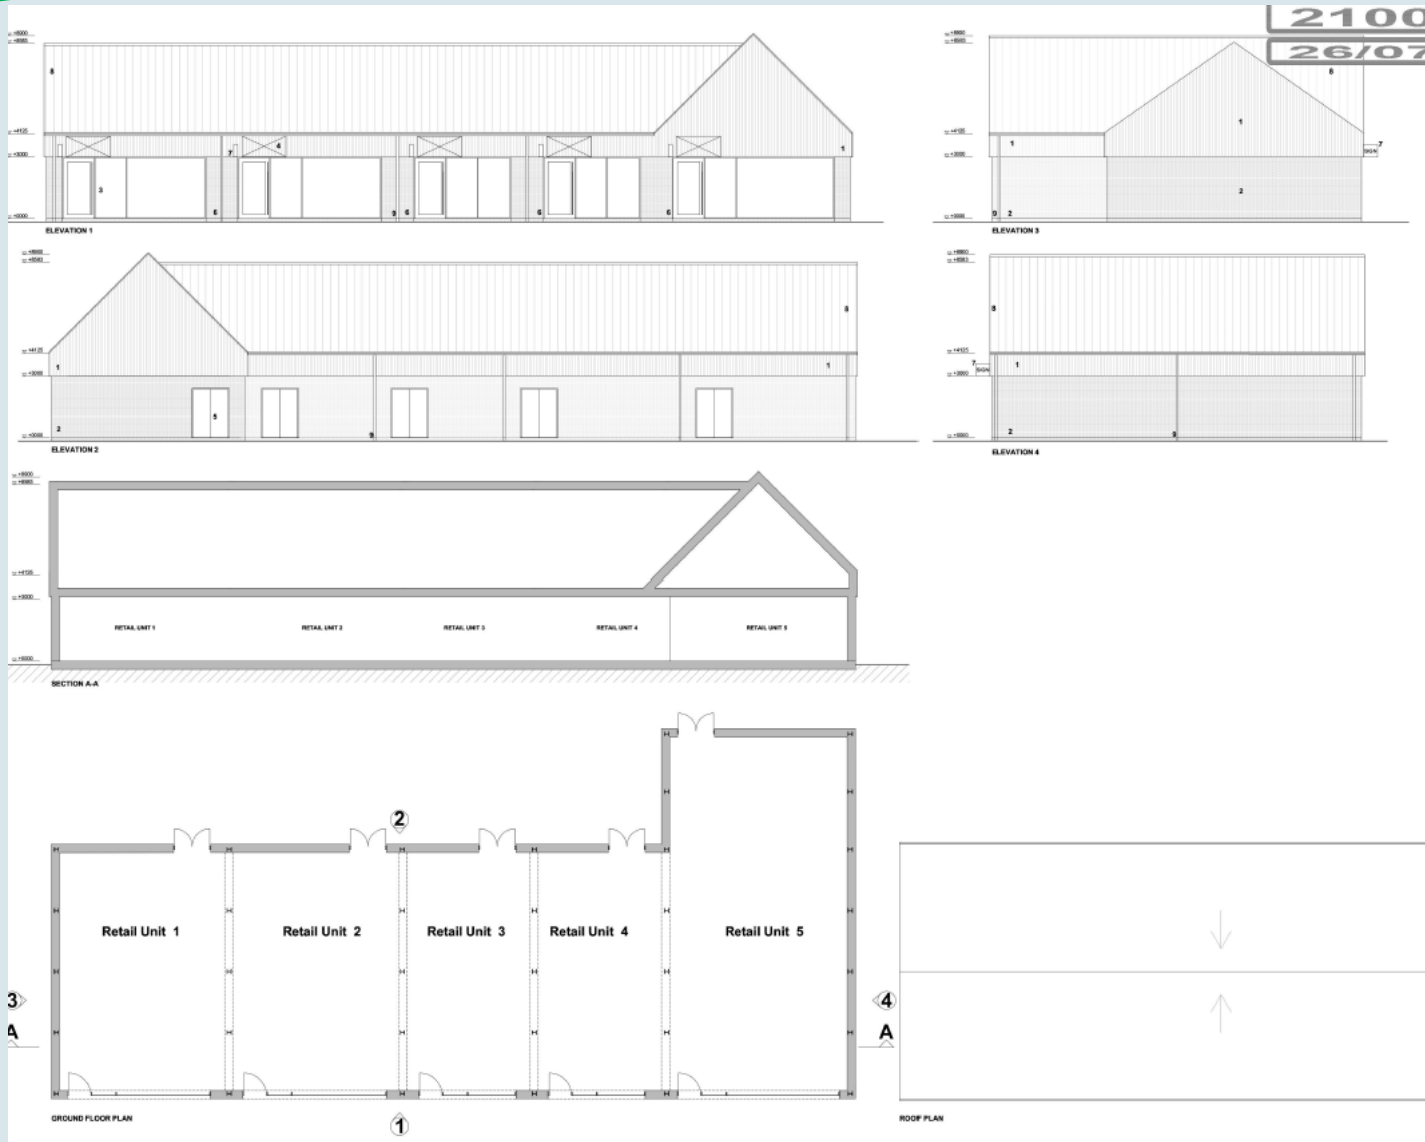

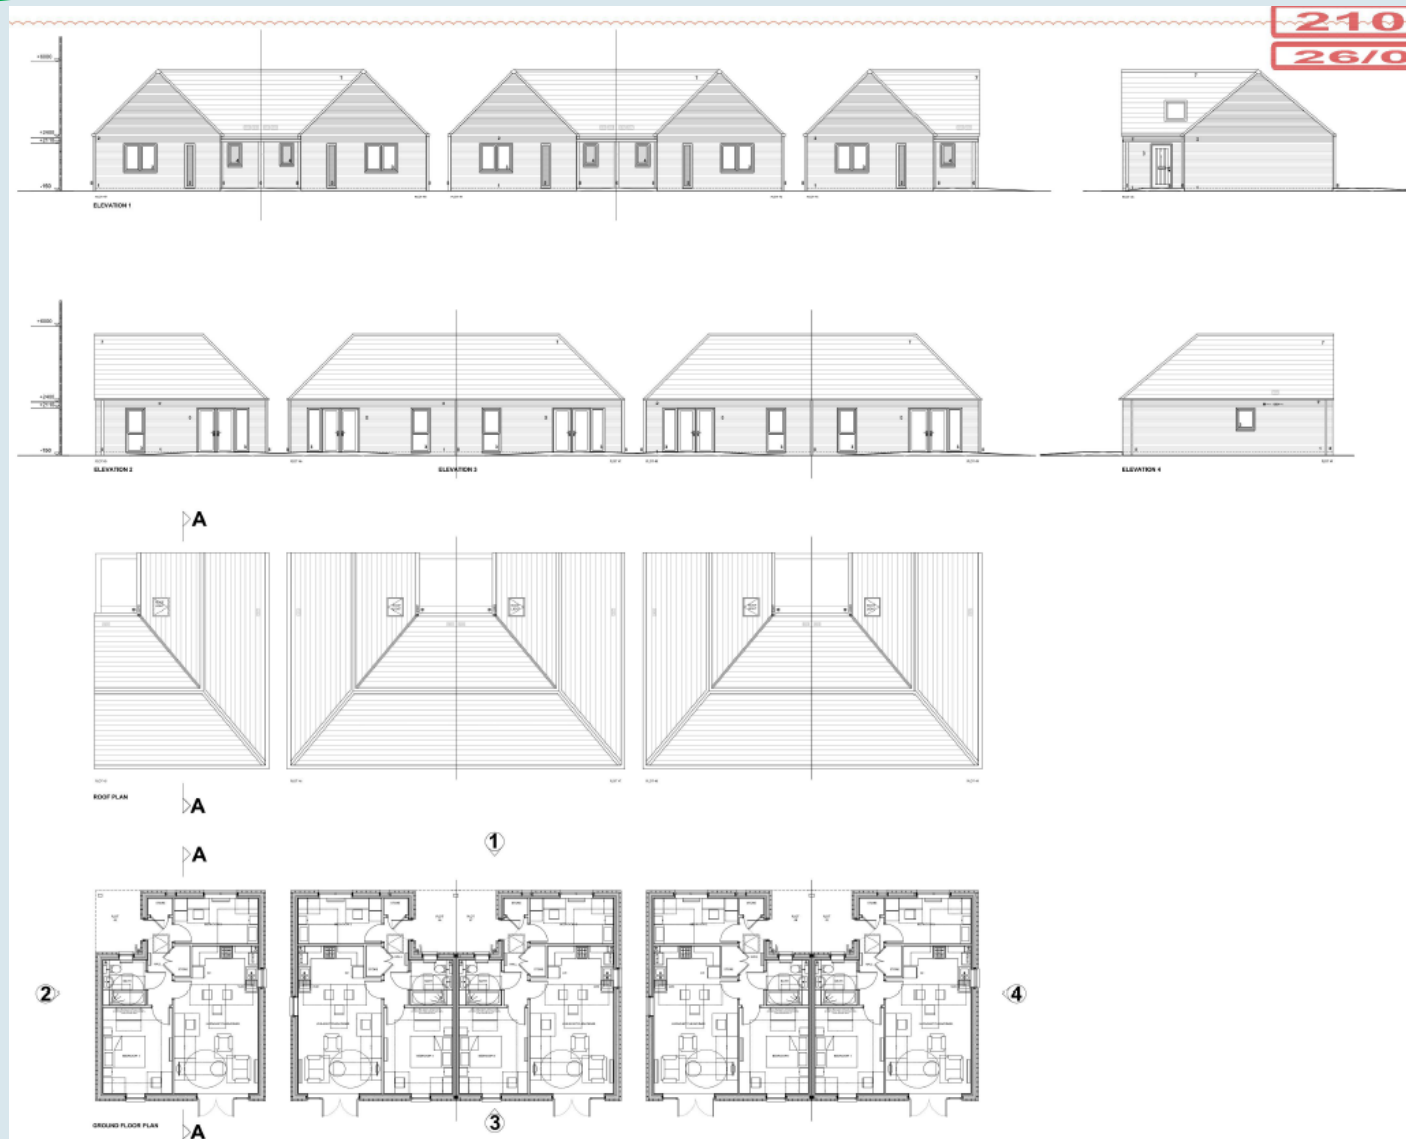



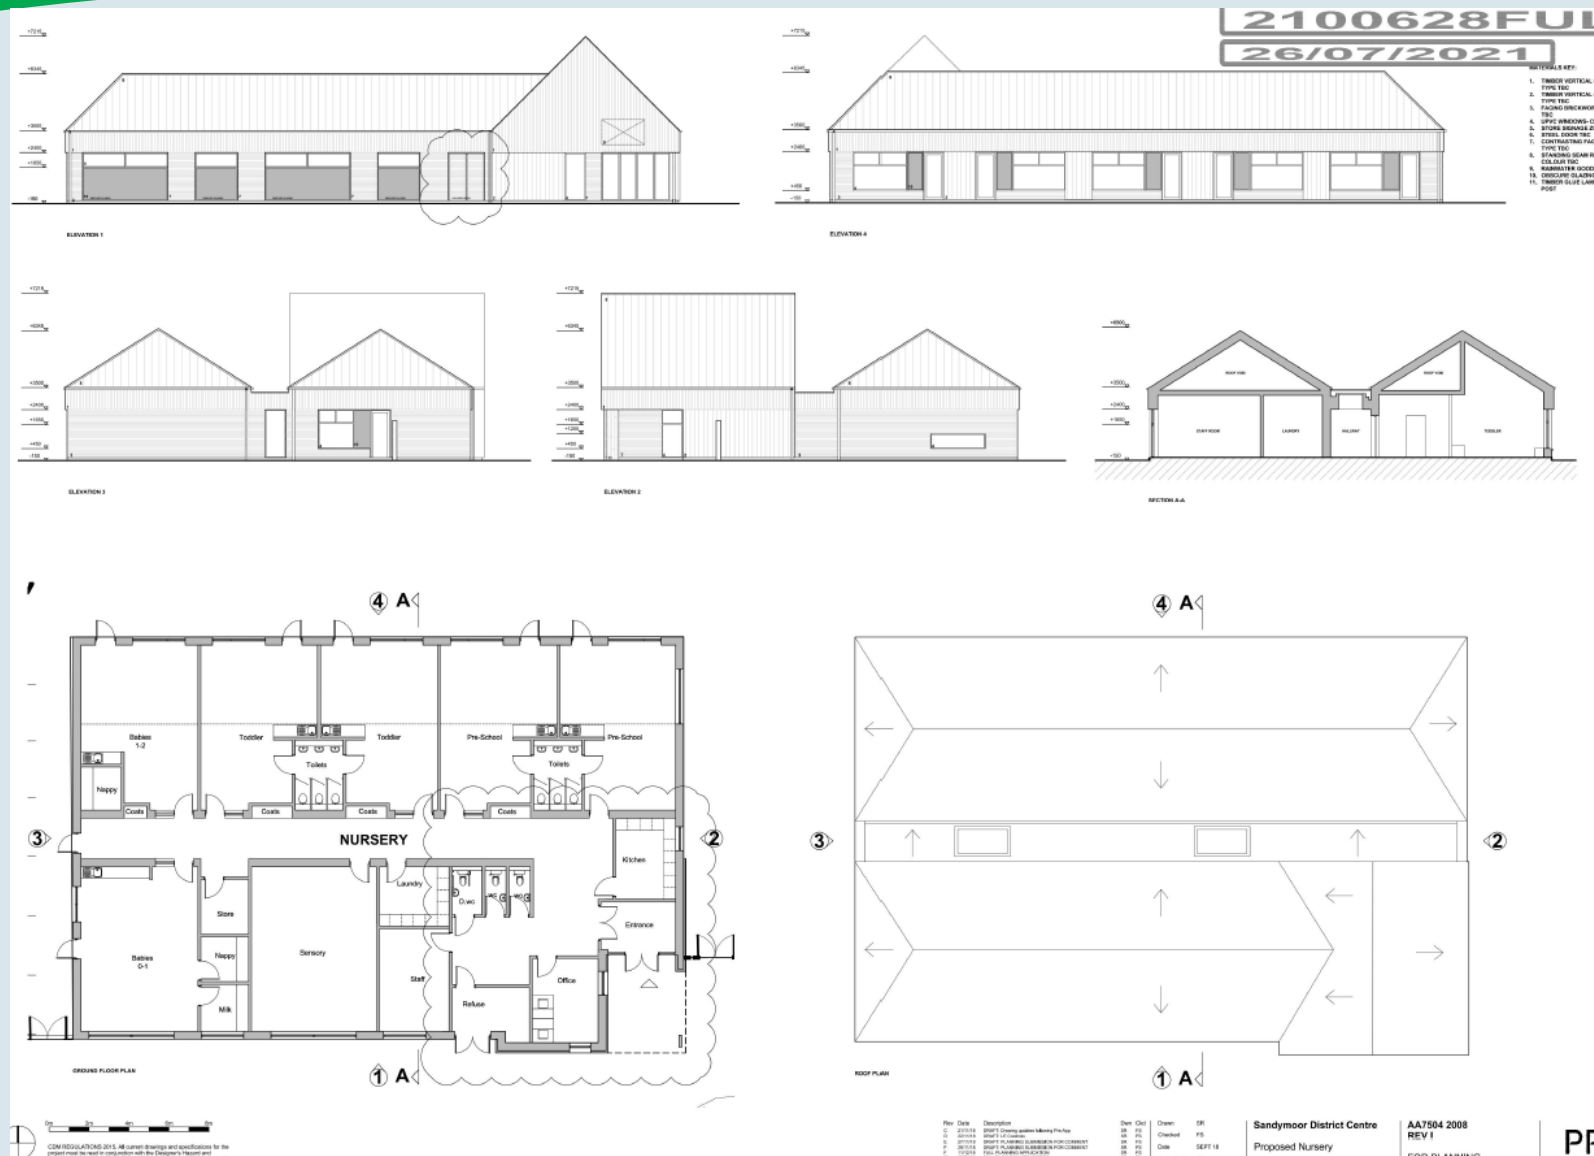

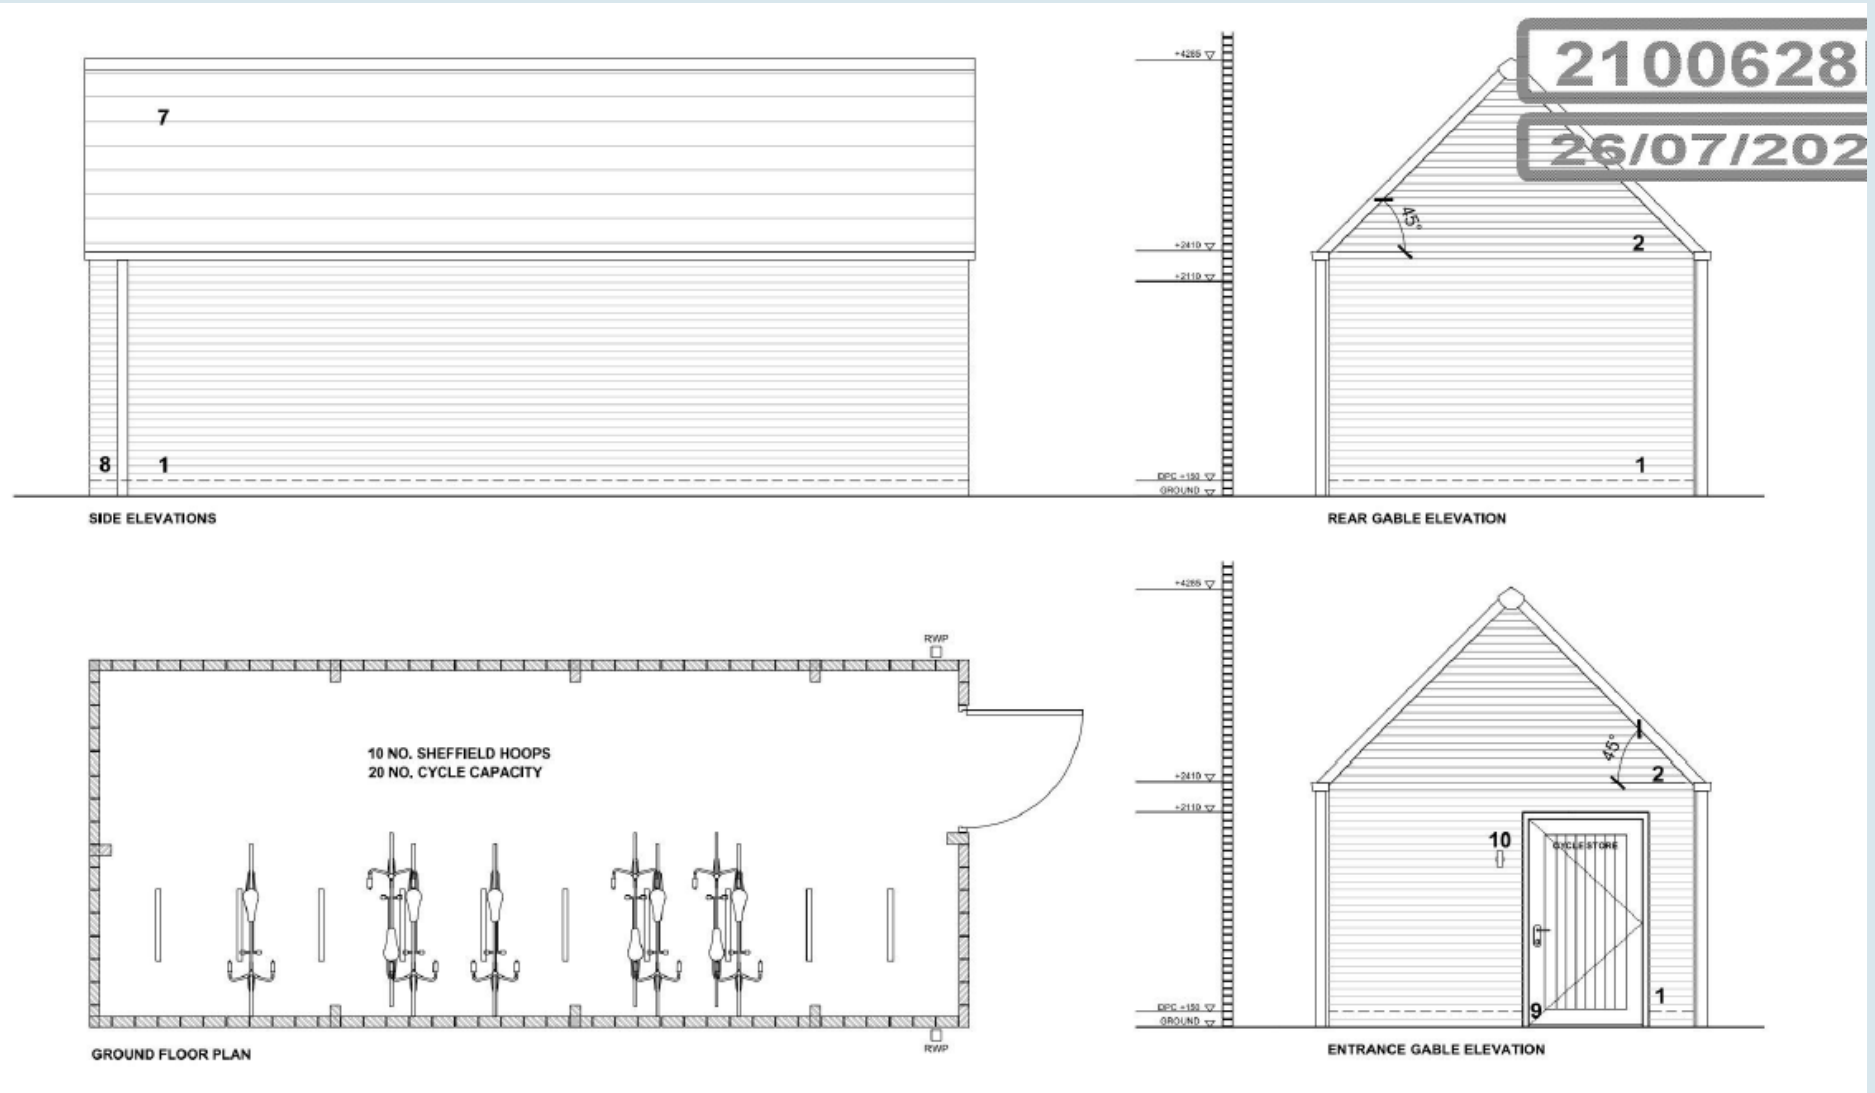



ELEVATION 1



ELEVATION 2









