




Application Number: 22/00374/FUL


Plan IA : Location Plan





Application Number: 22/00374/FUL

Plan IB : Existing Site Plan

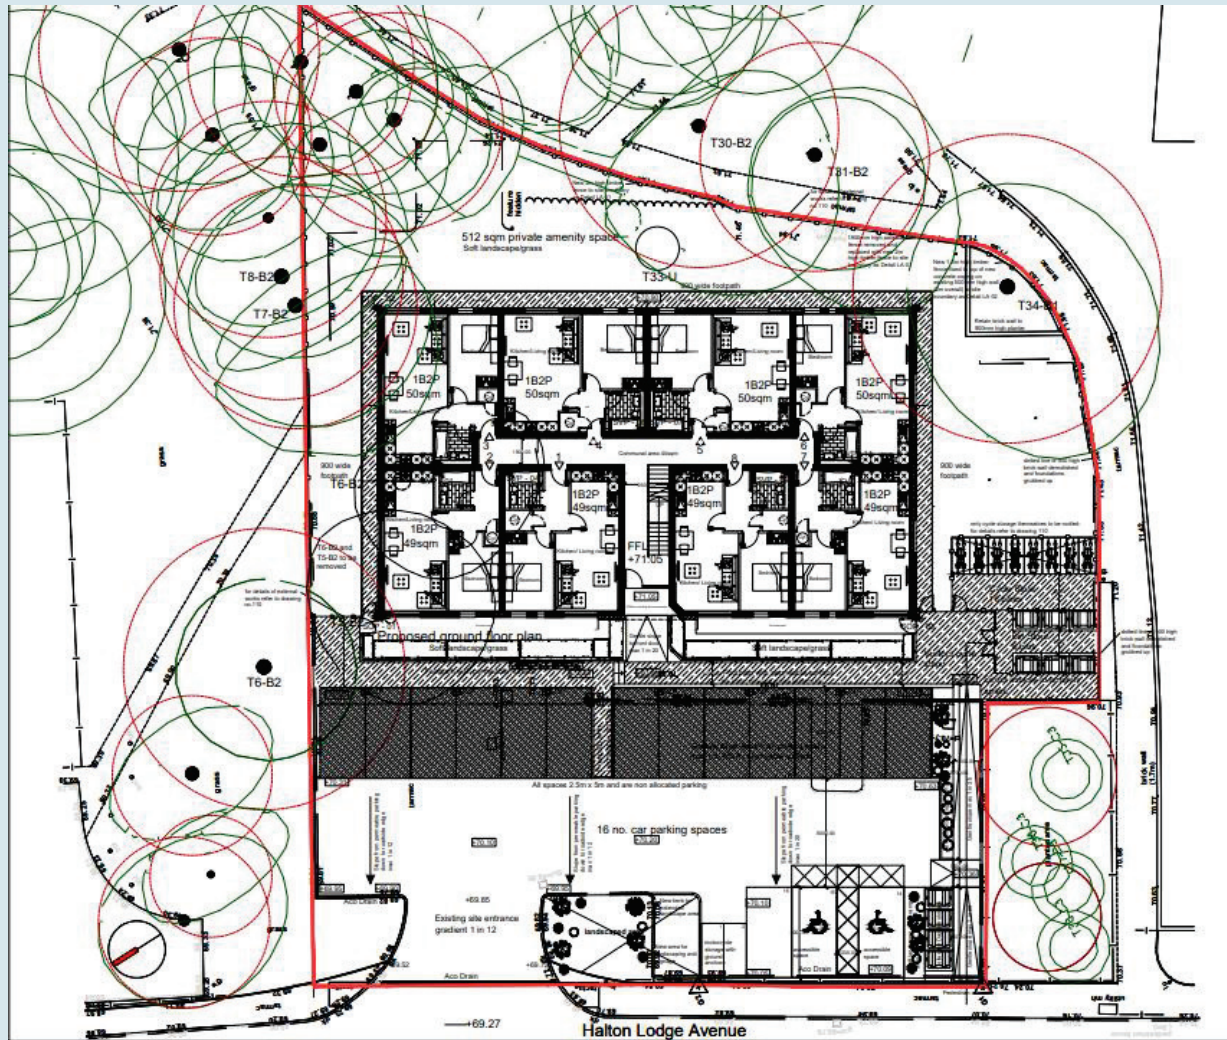


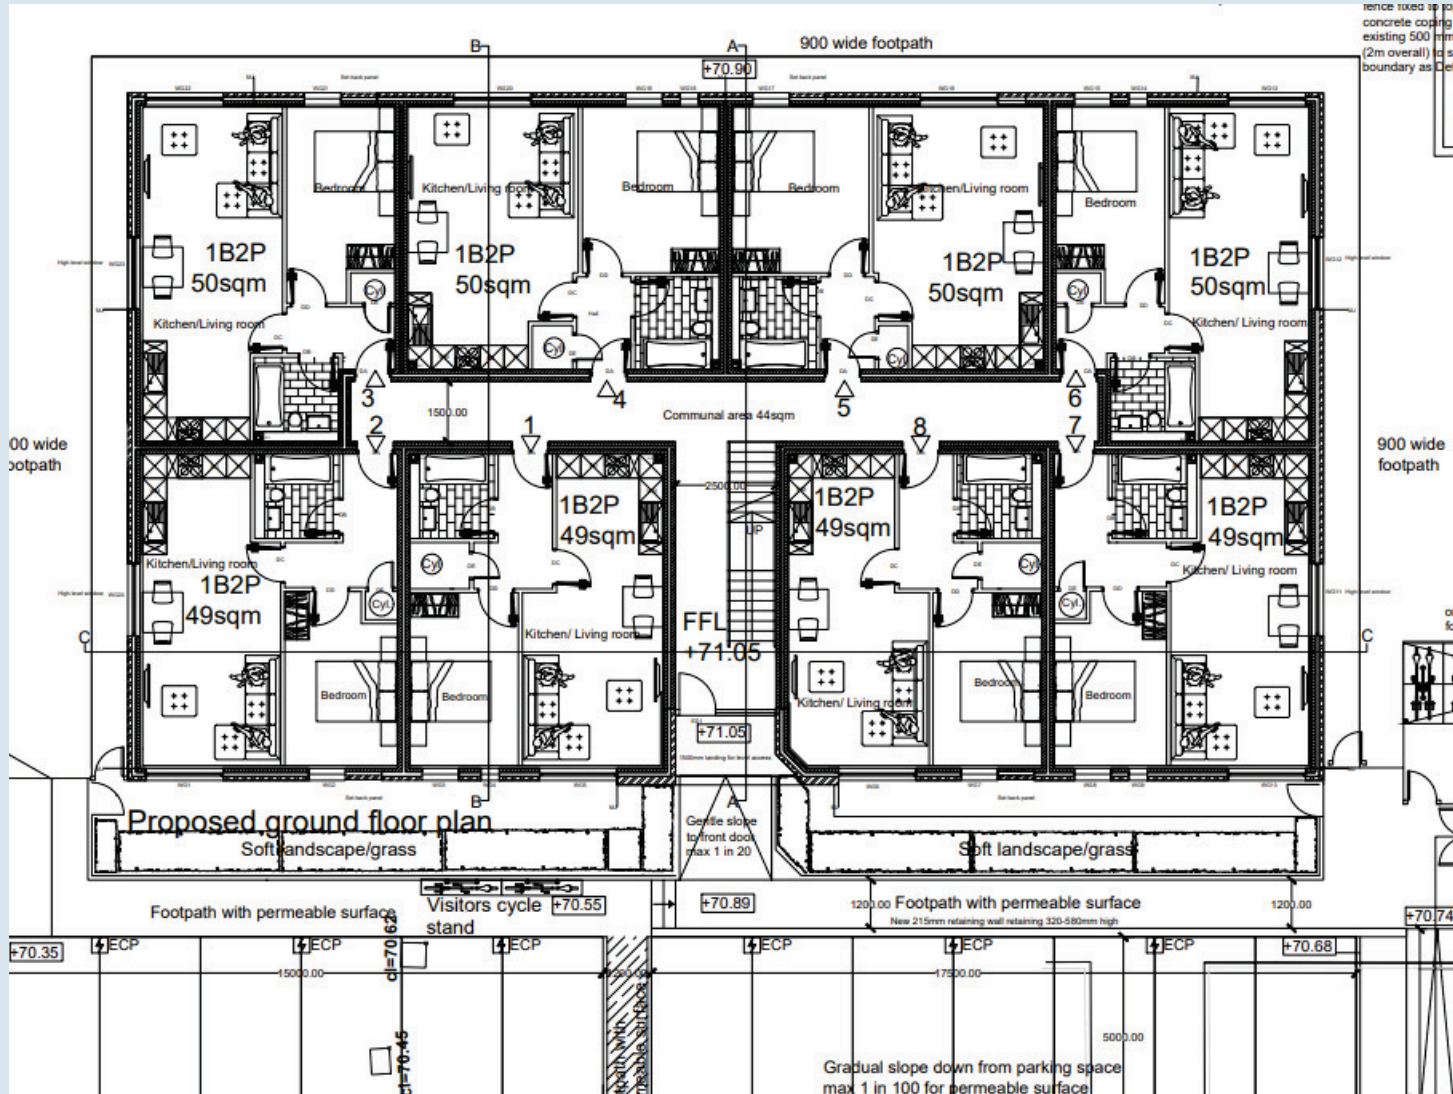

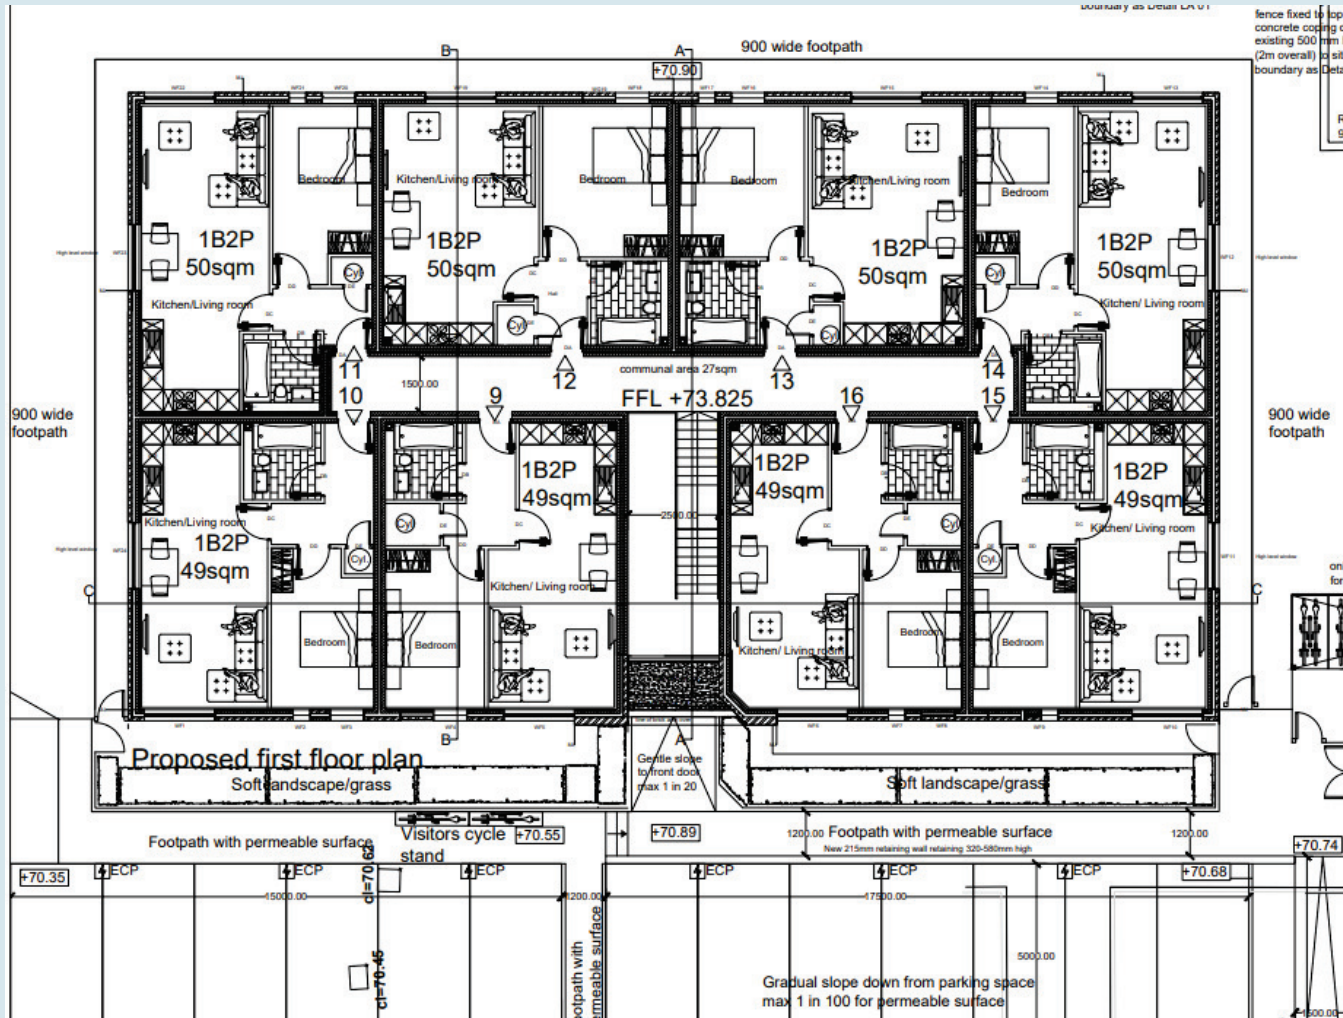

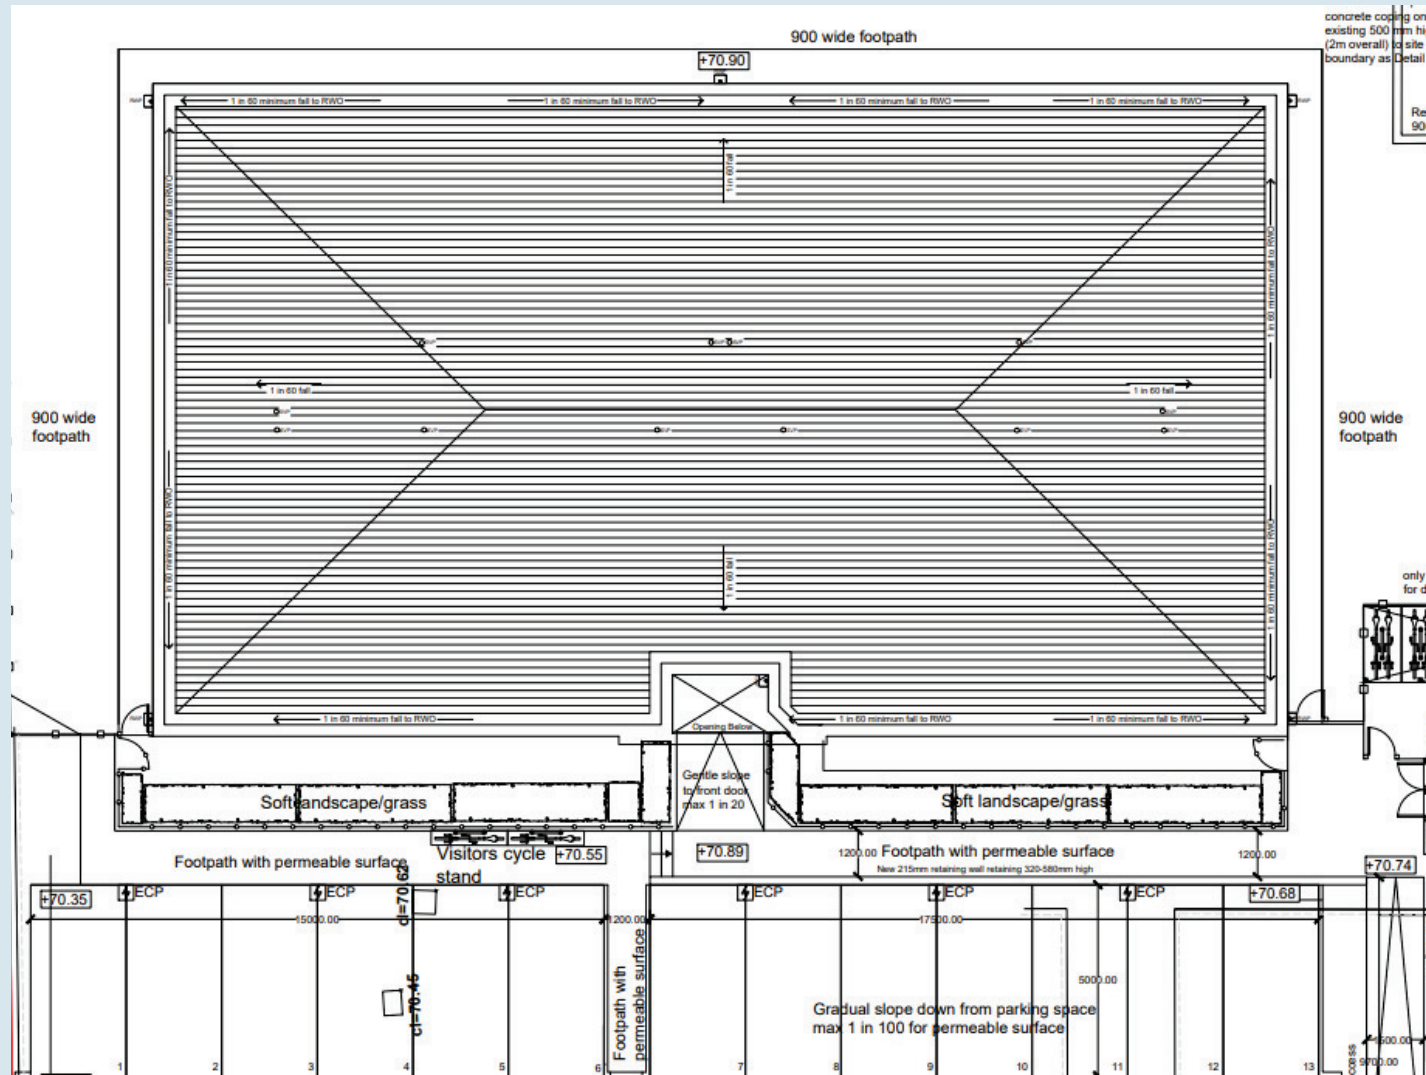





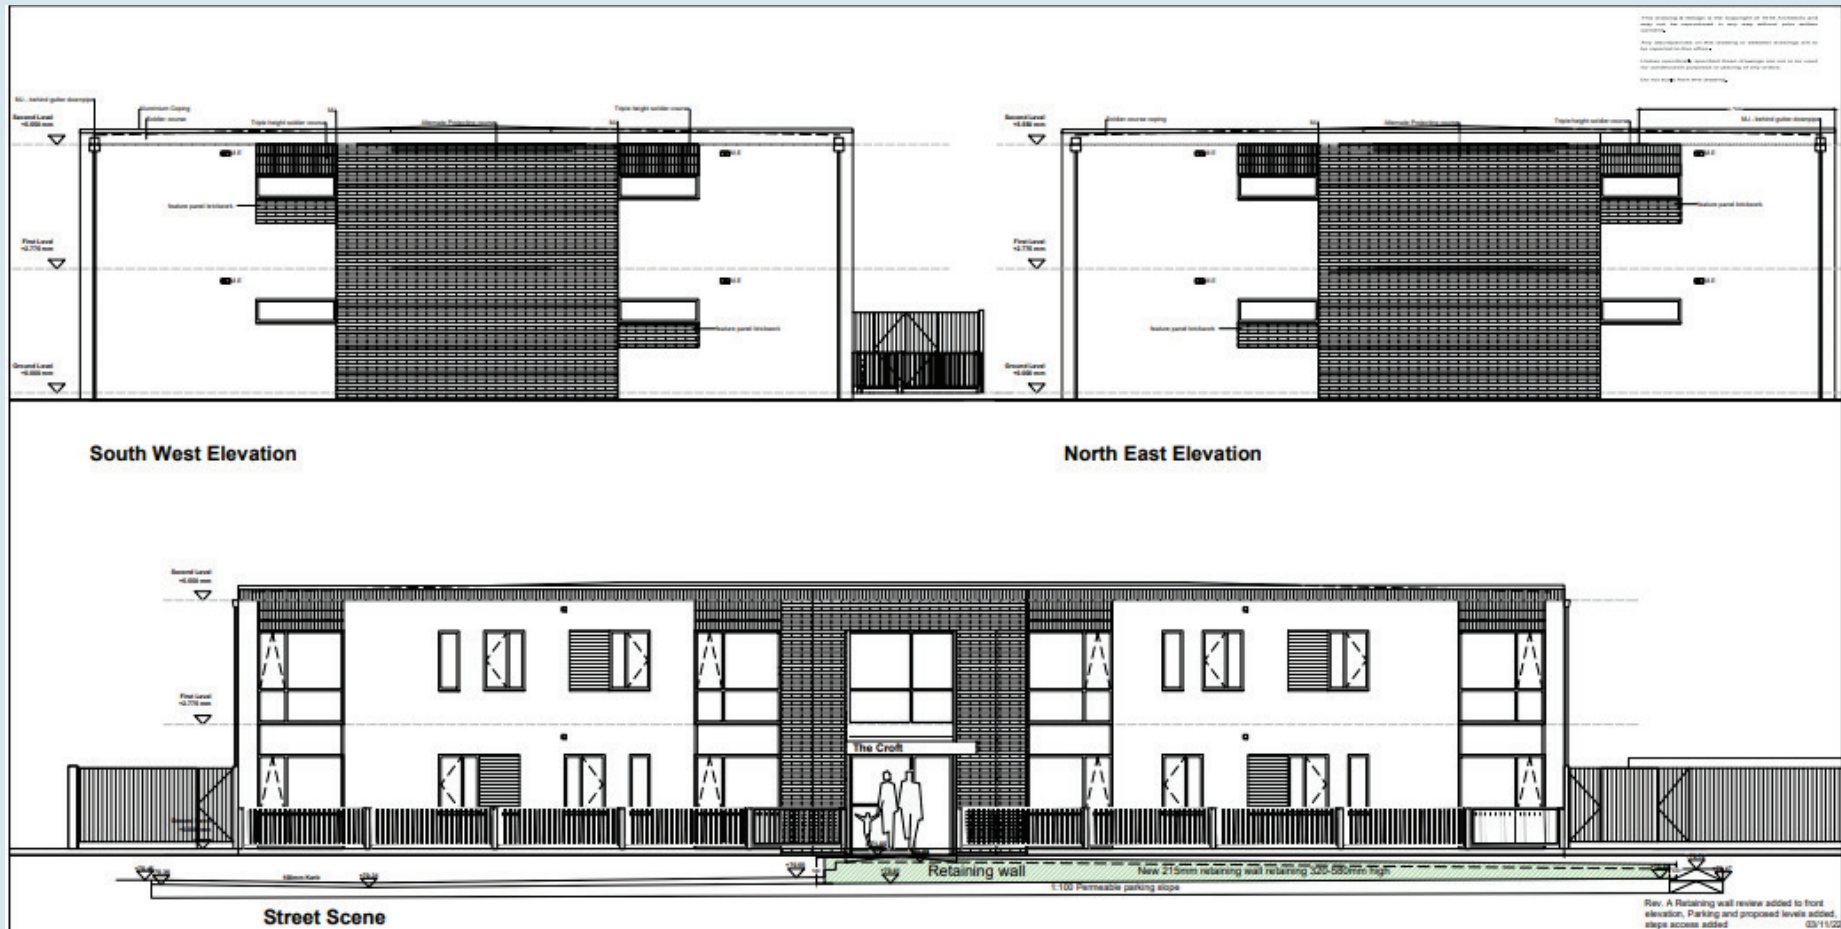

External Works


Front elevation - A

1800 high timber close boarded fence with door

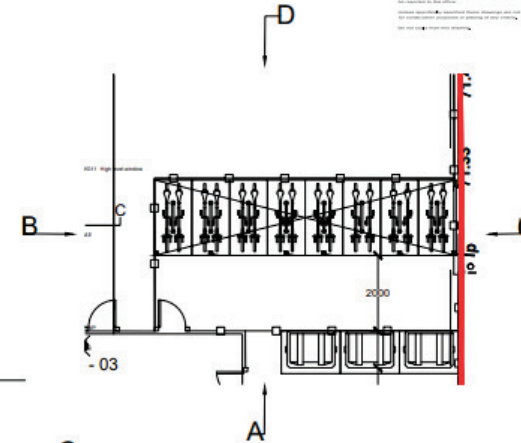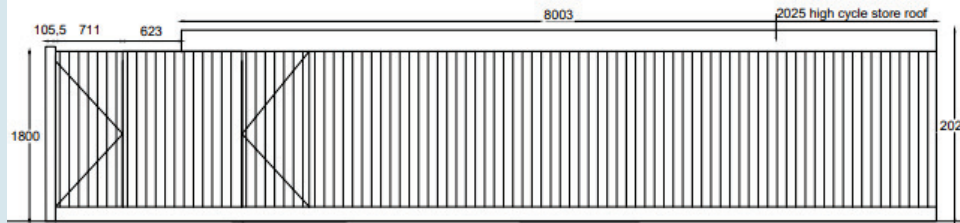


South West Elevation - B

1800 high timber close boarded fence and gate

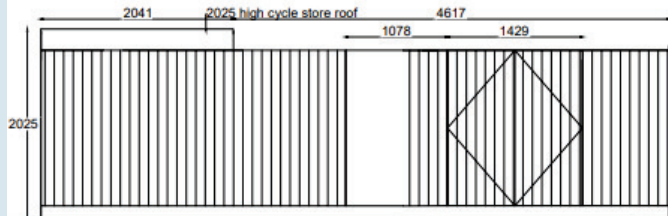


North East Elevation - C

1800 high timber close boarded fence with door

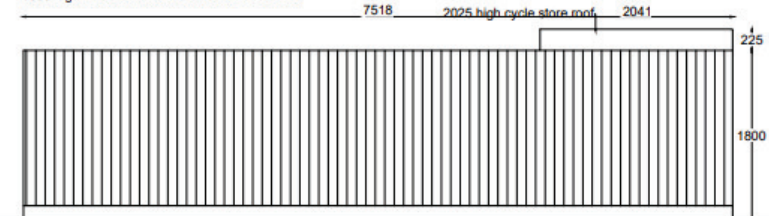

Rear Elevation - D

1800 high timber close boarded fence with door

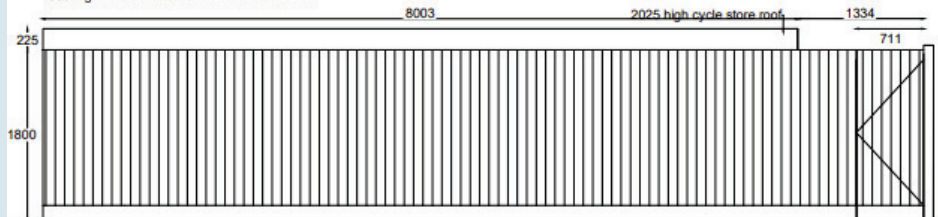



Application Number: 22/00374/FUL


Plan IJ :Aerial Photograph




Application Number: 22/00548/FUL

Plan 2A : Location Plan



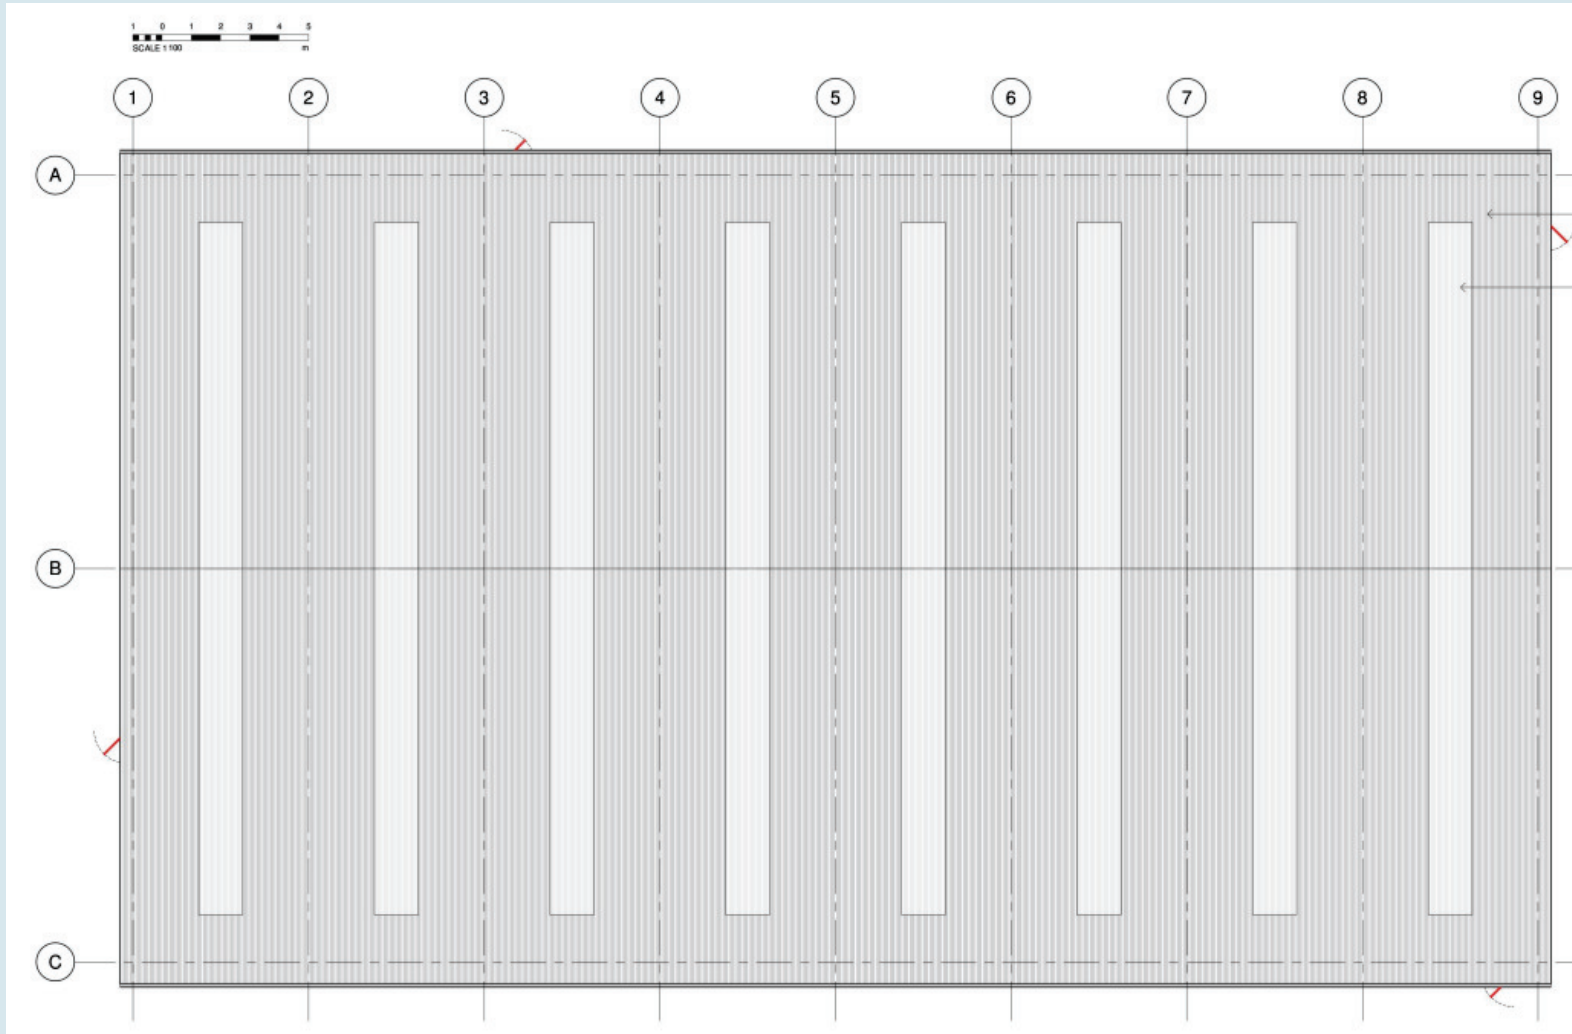


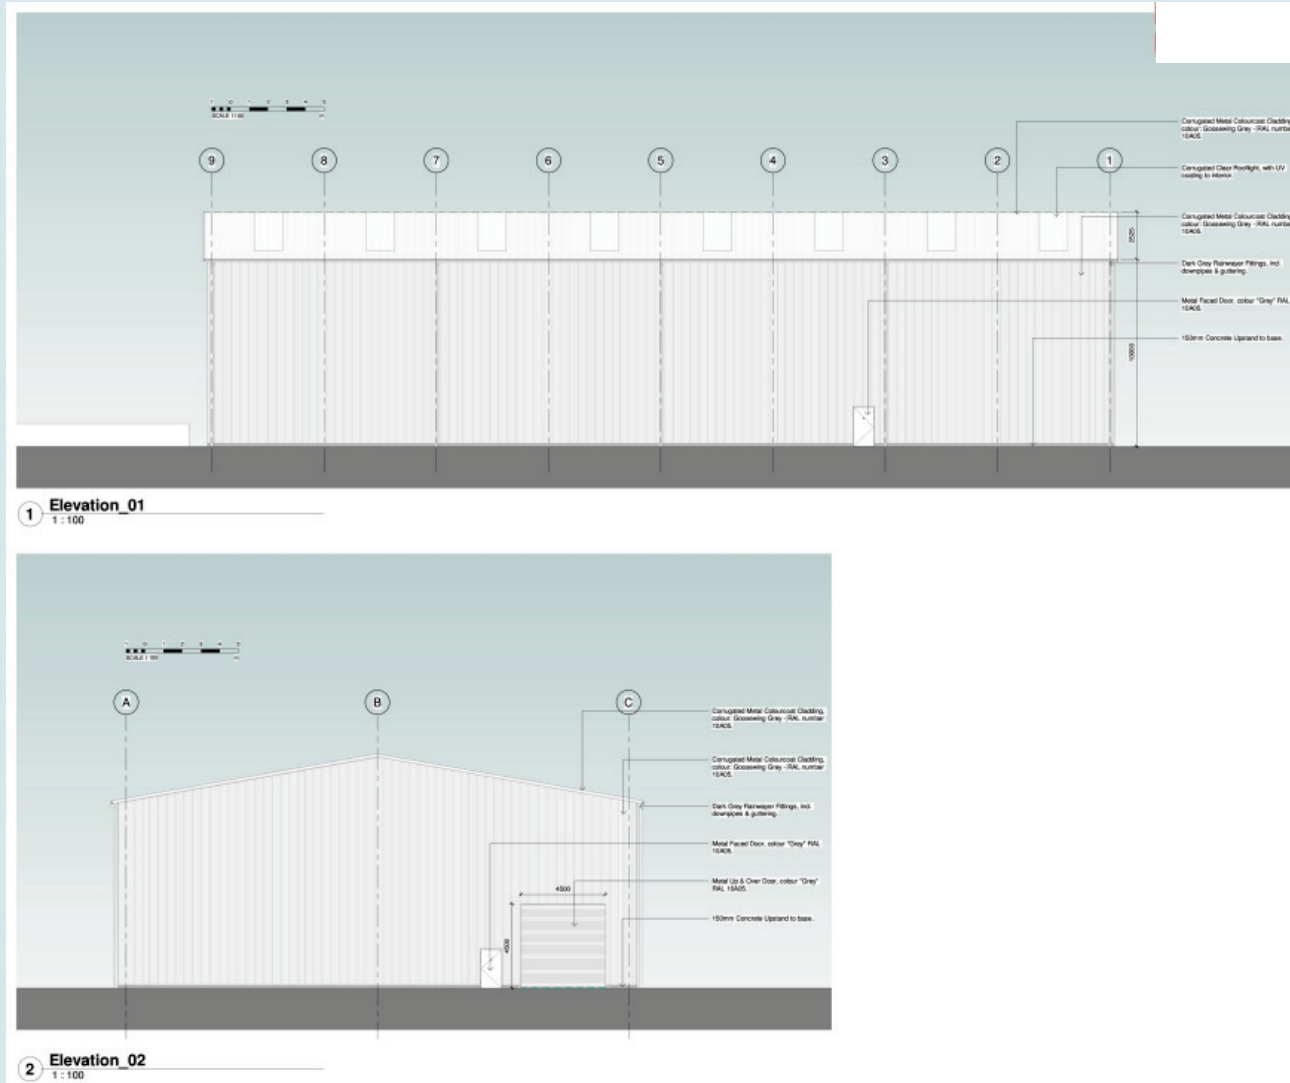




1 Elevation_03

 1 : 100

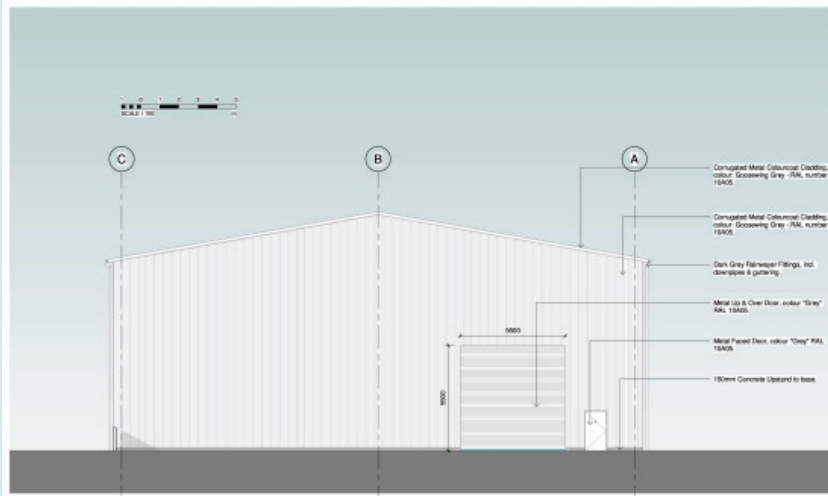

2 Elevation_04

 1 : 100

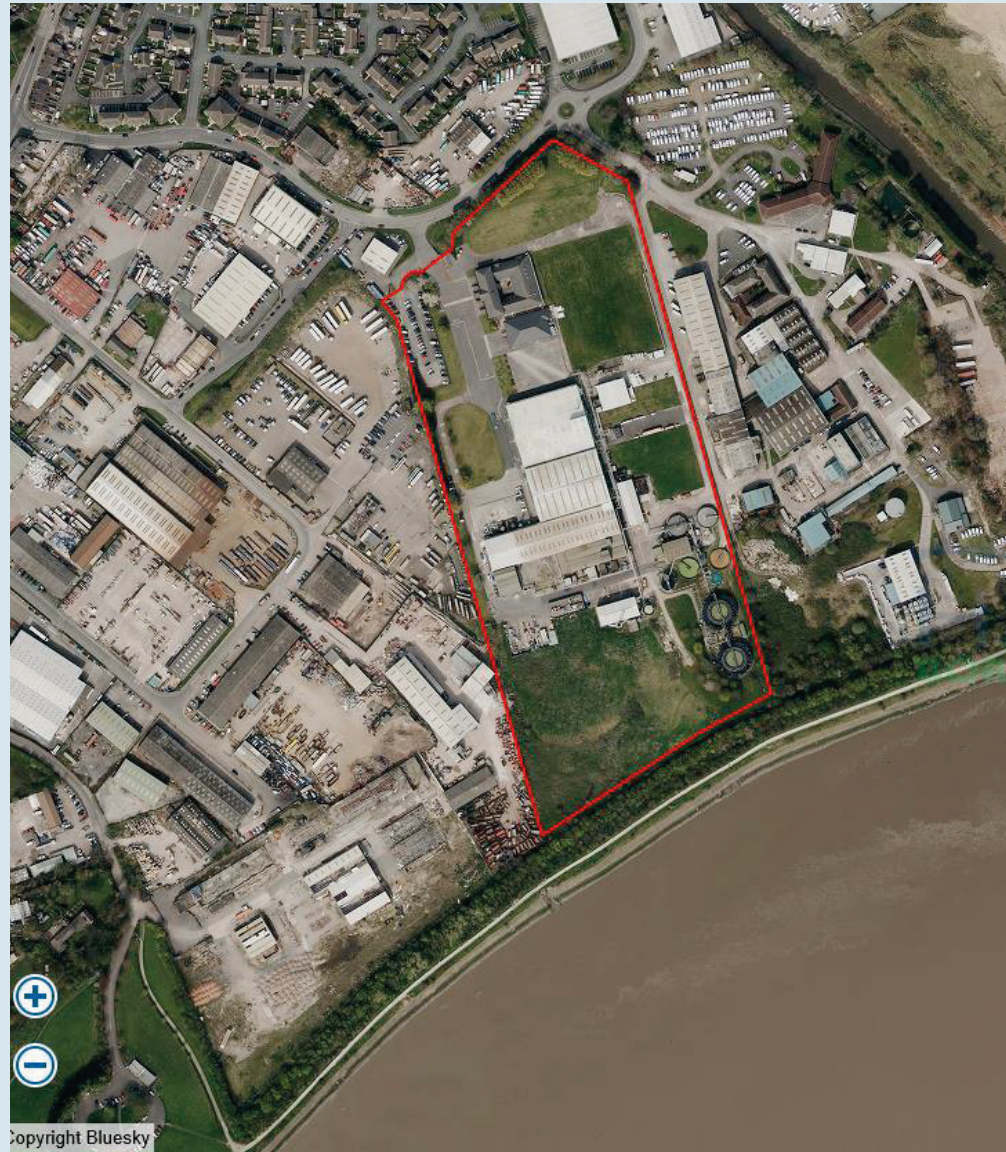

Application Number: 22/00548/FUL

Plan 2F : Aerial Photograph