





North Elevation  
1:100




West Elevation  
1:100




South Elevation  
1:100



East Elevation  
1:100

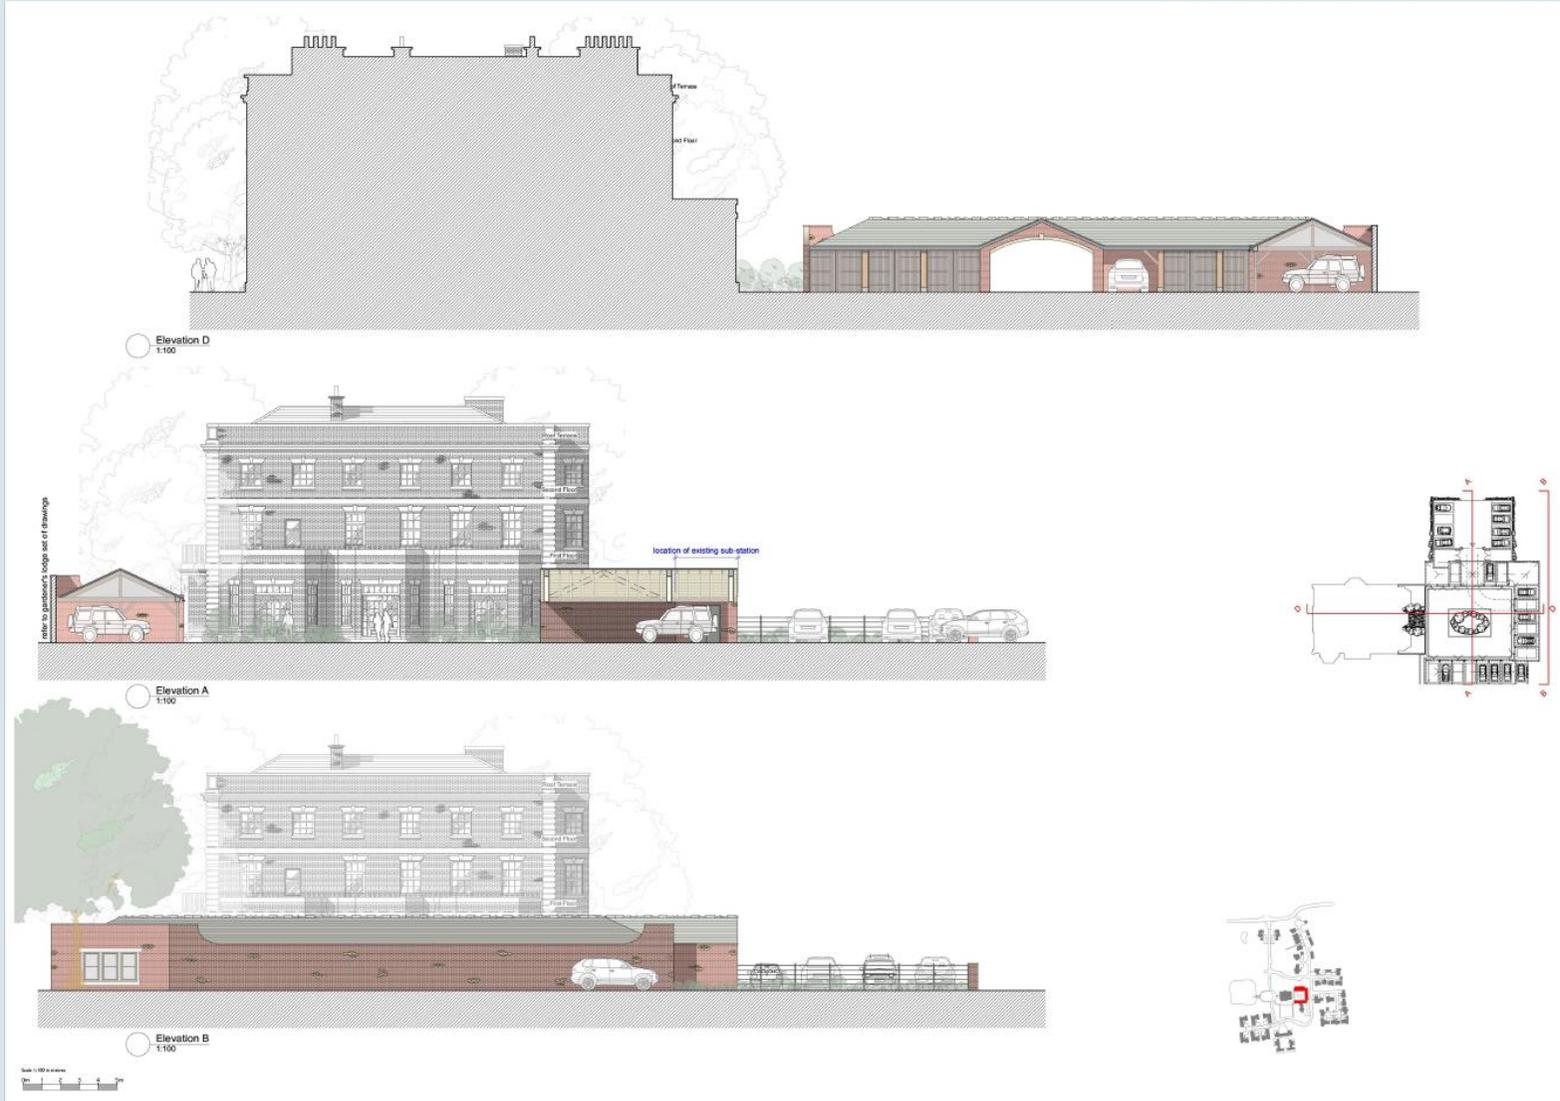

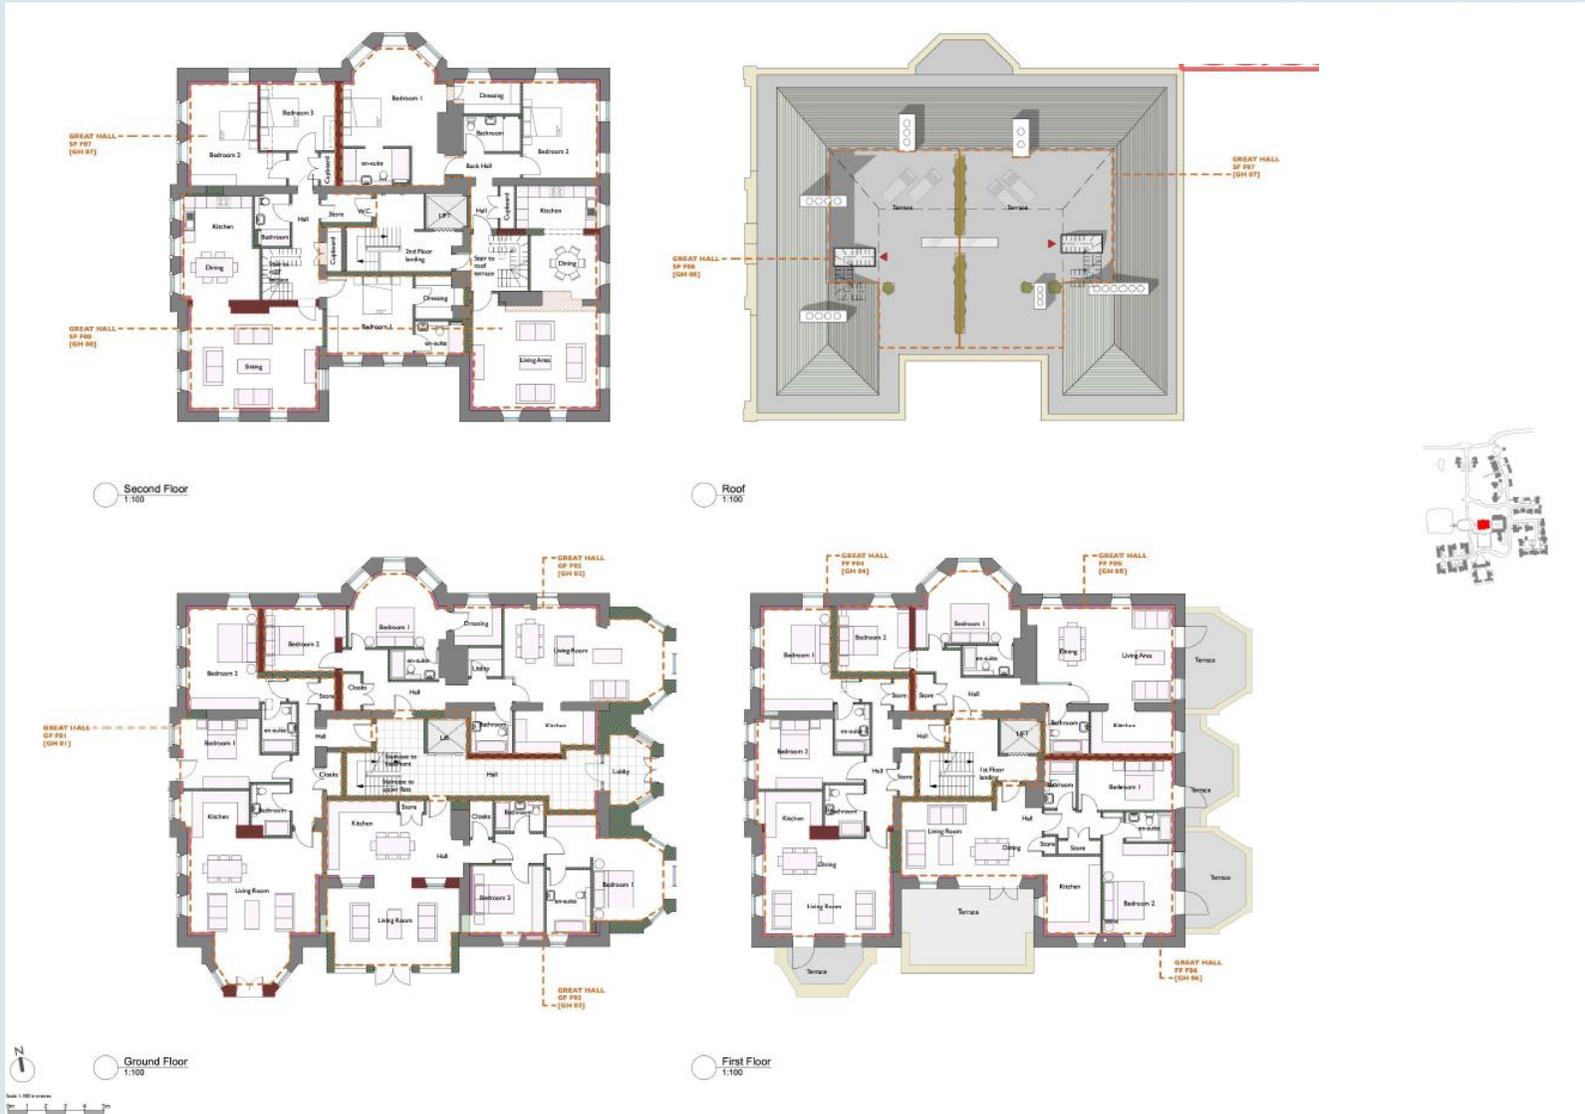



South Elevation  
1:100



North Elevation  
1:100



North Section  
1:100



West Elevation  
1:100



East Elevation  
1:100



East Section  
1:100







1

S-05 Site Section - Cottages North

1:100



2

S-06 Site Section - Cottages North

1:100

2400086FUL  
06/03/2024



Proposed Roadside - East Elevation  
Scale: 1:100

REFERS TO PARKING COURTYARD DRAWINGS  
8/27/16/002, 8/27/16/071, 8/27/16/072



Proposed - East Elevation  
Scale: 1:100

REFERS TO PARKING COURTYARD DRAWINGS  
8/27/16/002, 8/27/16/071, 8/27/16/072



Proposed - West Elevation  
Scale: 1:100

REFERS TO PARKING COURTYARD DRAWINGS  
8/27/16/002, 8/27/16/071, 8/27/16/072



Proposed Garden View - West Elevation  
Scale: 1:100



Proposed - North Elevation / Section  
Scale: 1:100



Proposed - South Elevation  
Scale: 1:100









