

# APPENDIX A

**OFFICIAL HACKNEY CARRIAGE STANDS REGULATED BY  
HALTON BOROUGH COUNCIL UNDER SECTION 63 OF  
THE LOCAL GOVERNMENT (MISCELLANEOUS PROVISIONS) ACT 1976**


**WIDNES**

Stand number	Location	Order plan number	Permitted maximum number of vehicles	Permitted times of use
1	Market Street	HCS 1	7	2100 - 0600
2	Alforde Street	HCS 2	6	2100 - 0600
3	Hale Road	HCS 3	8	Any
4	Upton Lane	HCS 4	3	Any
5	Dickson Street	HCS 5	5	Any
6	Victoria Square	HCS 6	8	2100 - 0600
7	Prescot Road	HCS 7	4	Any
8	Appleton Village	HCS 8	10	0000 - 0800 & 0930 - 1430 & 1630 - 0000
9	Cronton Lane	HCS 9	4	Any
10	Widnes Road	HCS 10	8	2300 - 0600
11	Albert Road (outside Wetherspoons)	HCS 11	3	Anytime
12	Albert Road (feeder rank to Wetherspoons)	HCS 12	3	1800 - 0600
13	Albert Road (outside Imperial)	HCS 13	3	Anytime

**RUNCORN**

Stand number	Location	Order Plan number	Permitted maximum number of vehicles	Permitted times of use
14	Public Hall Street	HCS 14	8	Any
15	Shopping City (off Second Avenue)	HCS 15	3	Any
16	High Street (opposite side of road from Chambers)	HCS 16	5	2200 - 0600
17	High Street (in front of Chambers)	HCS 17	5	Rescind
18	Bridge Street (in front of The Wilsons)	HCS 18	4	2200 - 0600
19	High Street (outside Bargain Booze and Mersey Road)	HCS 19	8	Anytime
20	High Street lay-by immediately east of entrance to Co-op car park	HCS 20	6	2000 - 0600
21	Shaw Street	HCS 21	2	Anytime
22	Shaw Street	HCS 22	5	Anytime



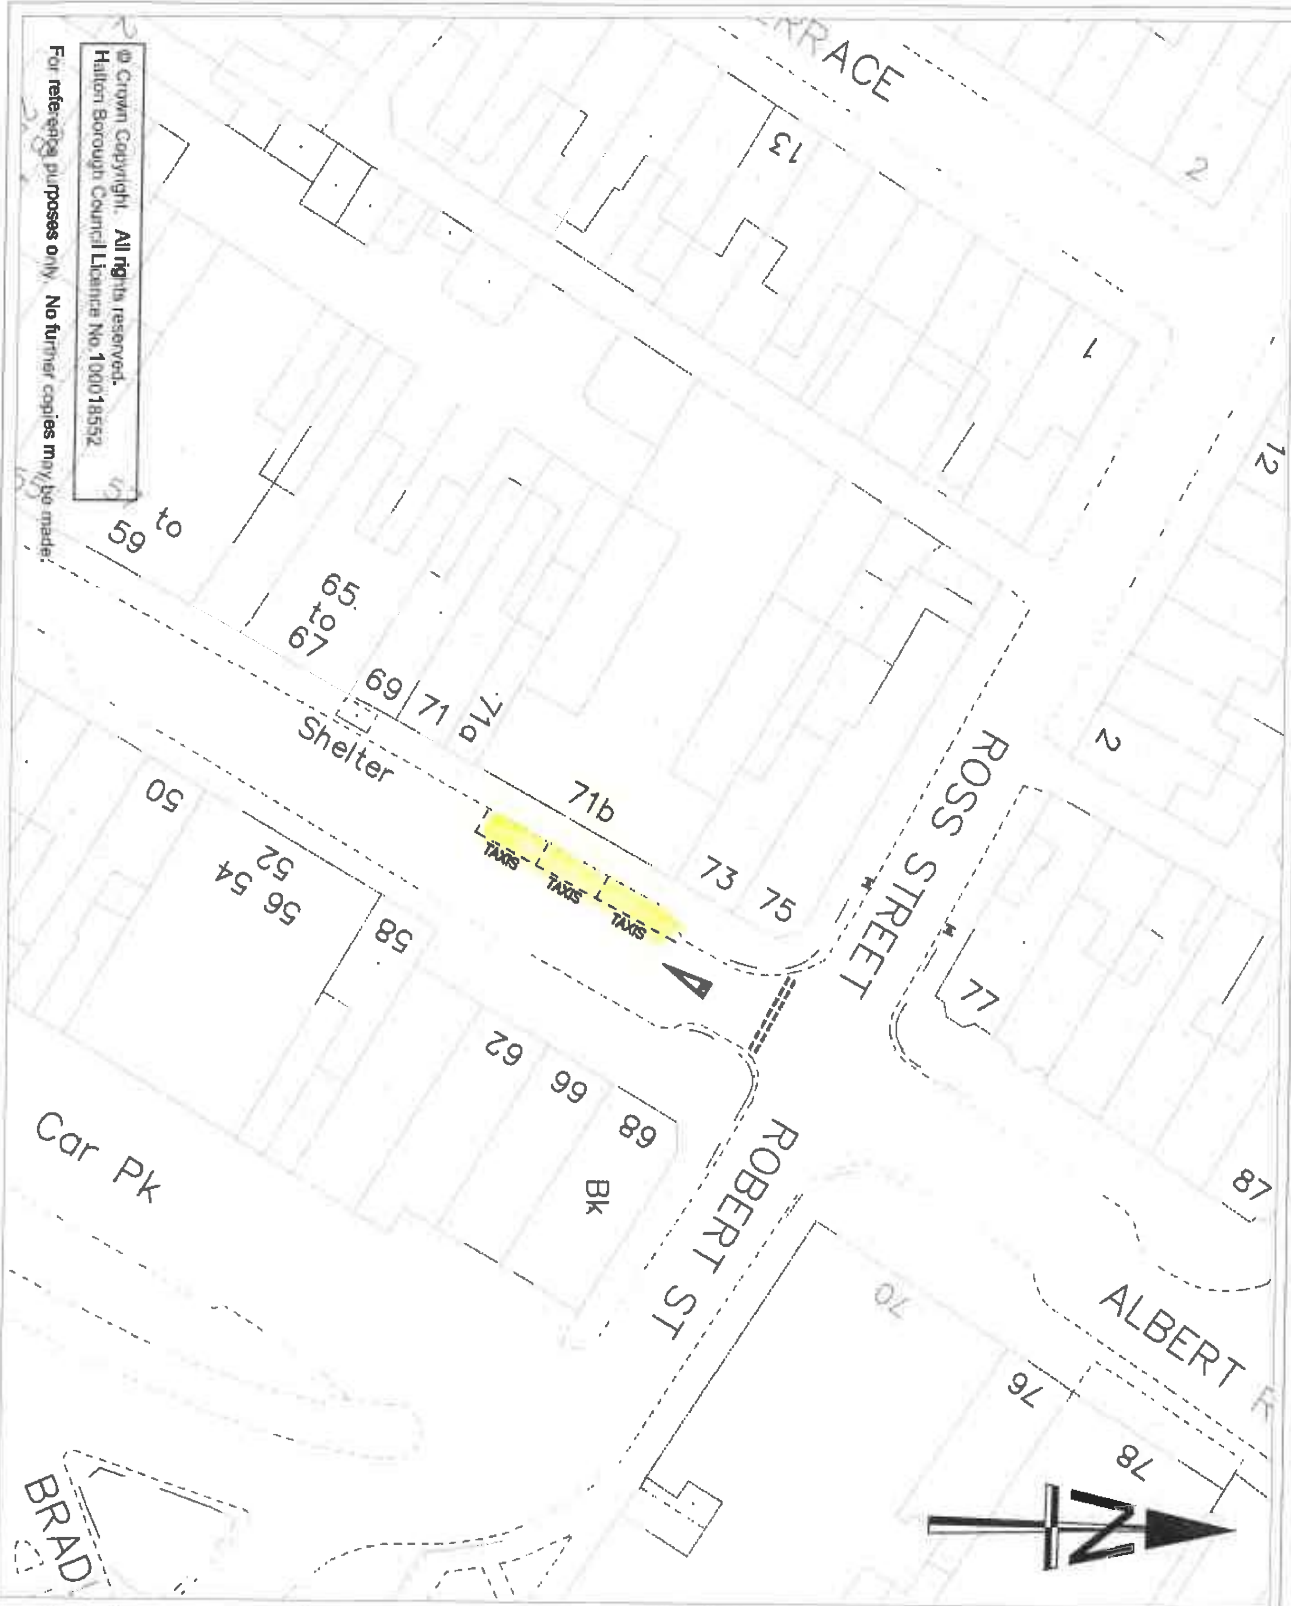

© Crown Copyright. All rights reserved.  
 Halton Borough Council Licence No. 100018552

For reference purposes only. No further copies may be made.

**13**  
 MAX VEHICLES - 3  
 1800 - 0800



**TRANSPORTATION DEPARTMENT**  
 POLICY, PLANNING  
 At Home BA (Plan) 14th Floor 0.578 MICE MCHT CLM1  
 Municipal Building, Kingway  
 Wetherby, WGS TDC. Tel: 01937 541100

**ALBERT ROAD**  
 (OUTSIDE 71b)  
 TAXI RANK

Scale:	1:500	Date:	07/16
Drawn By:	AB	Checked By:	
Plan No.:		Rev:	



PH

PUBLIC HALL STREET

+ 14.0m

NELSON ST  
L2  
P0

HIGH STREET

2 to 8

El Sub Sta

Penketh

PH

PENKETH'S LANE

+ 10.0m

143 147 149 151 153



© Crown Copyright. All rights reserved.  
Halton Borough Council Licence No: 100018552  
For reference purposes only. No further copies may be made.

Address:  
**19**  
MAX. VEHICLES - 8  
2000 - 06900



TRANSPORTATION DEPARTMENT  
&  
POLICY, PLANNING  
M. Moore BA (Hons) MSc C.Eng MICE MASH T. Chalm. T.  
Operational Director  
Nursing Director, Halton  
Halton, WA9 7DE. Tel: 01924 3281 4300

HIGH STREET  
(ADJ TO MERSEY ROAD)  
TAXI RANK

Scale:	1:200	Date:	07/18
Drawn by:	ALB	Checked by:	
Plan No.:		Rev:	