


Existing Street Elevation - Crow Wood Lane



Proposed Street Elevation - Crow Wood Lane

EXISTING / PROPOSED STREET ELEVATIONS - 3No. M4(3) Bungalows & 10No. M4(3) Apartments @ 1:100

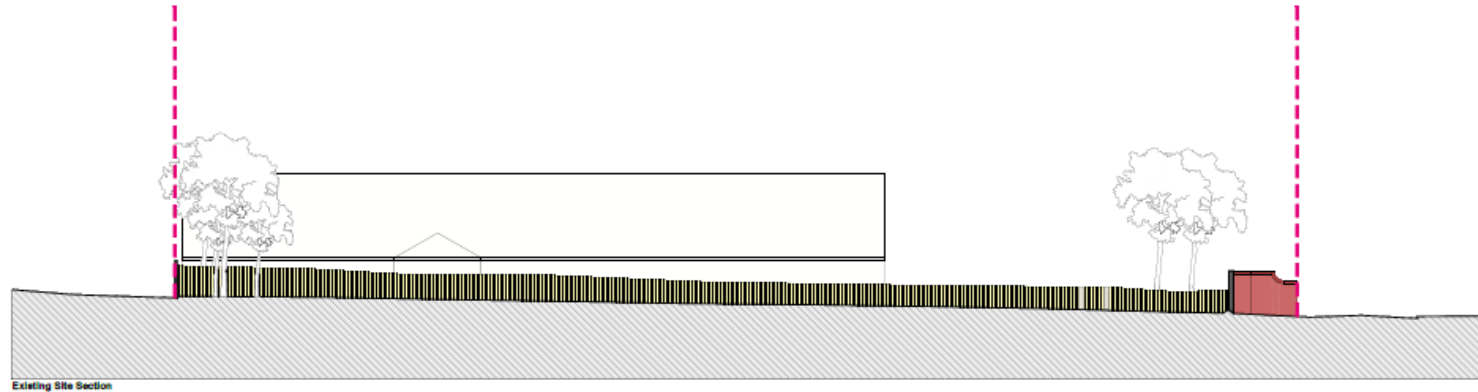

EXISTING / PROPOSED SITE SECTIONS - 3No. M4(3) Bungalows & 10No. M4(3) Apartments © 1:100



